




Note: Sample drawing only. Please consult the latest Baltimore County building codes and amendments.

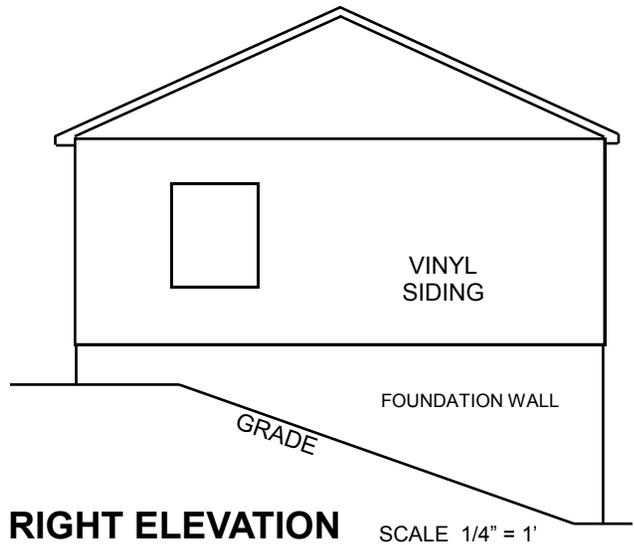


**RIGHT ELEVATION** SCALE 1/4" = 1'

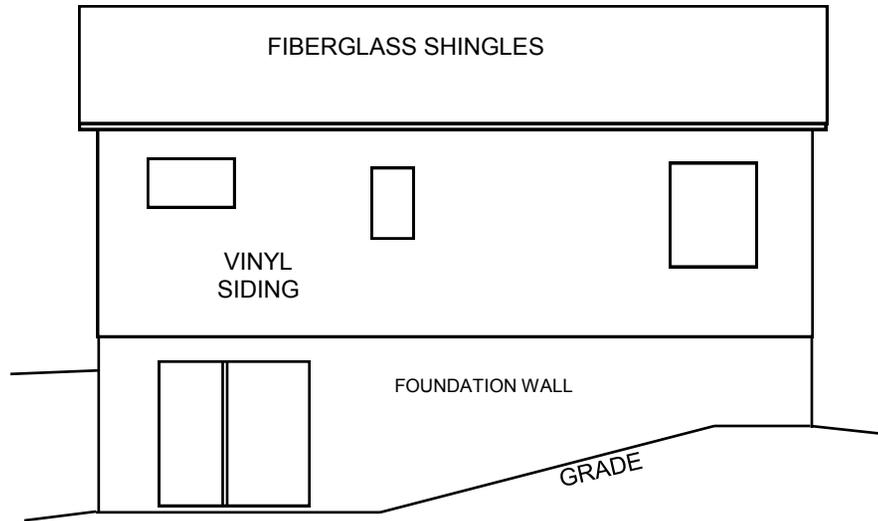

**REAR ELEVATION** SCALE 1/4" = 1'

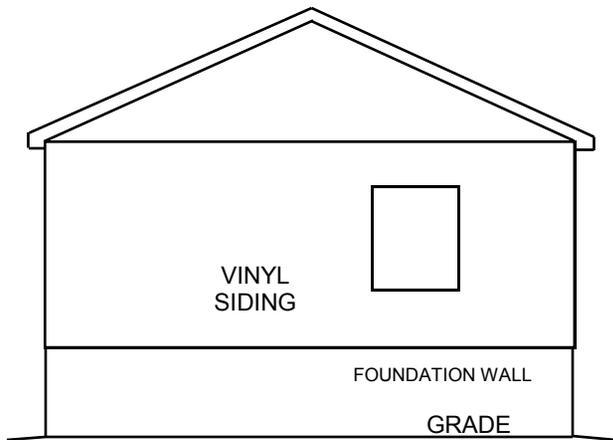

**LEFT ELEVATION** SCALE 1/4" = 1'

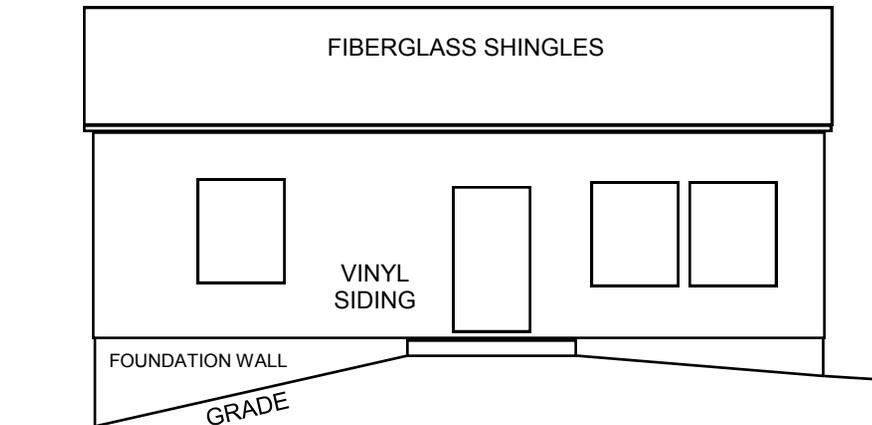

**FRONT ELEVATION** SCALE 1/4" = 1'



**PERMITS, APPROVALS AND INSPECTIONS**



**BALTIMORE COUNTY BUILDING CODE**

**SAMPLE OF CONSTRUCTION DRAWING**

REVISION

7-1-15

DRAWN BY  
JOS VENTURINA

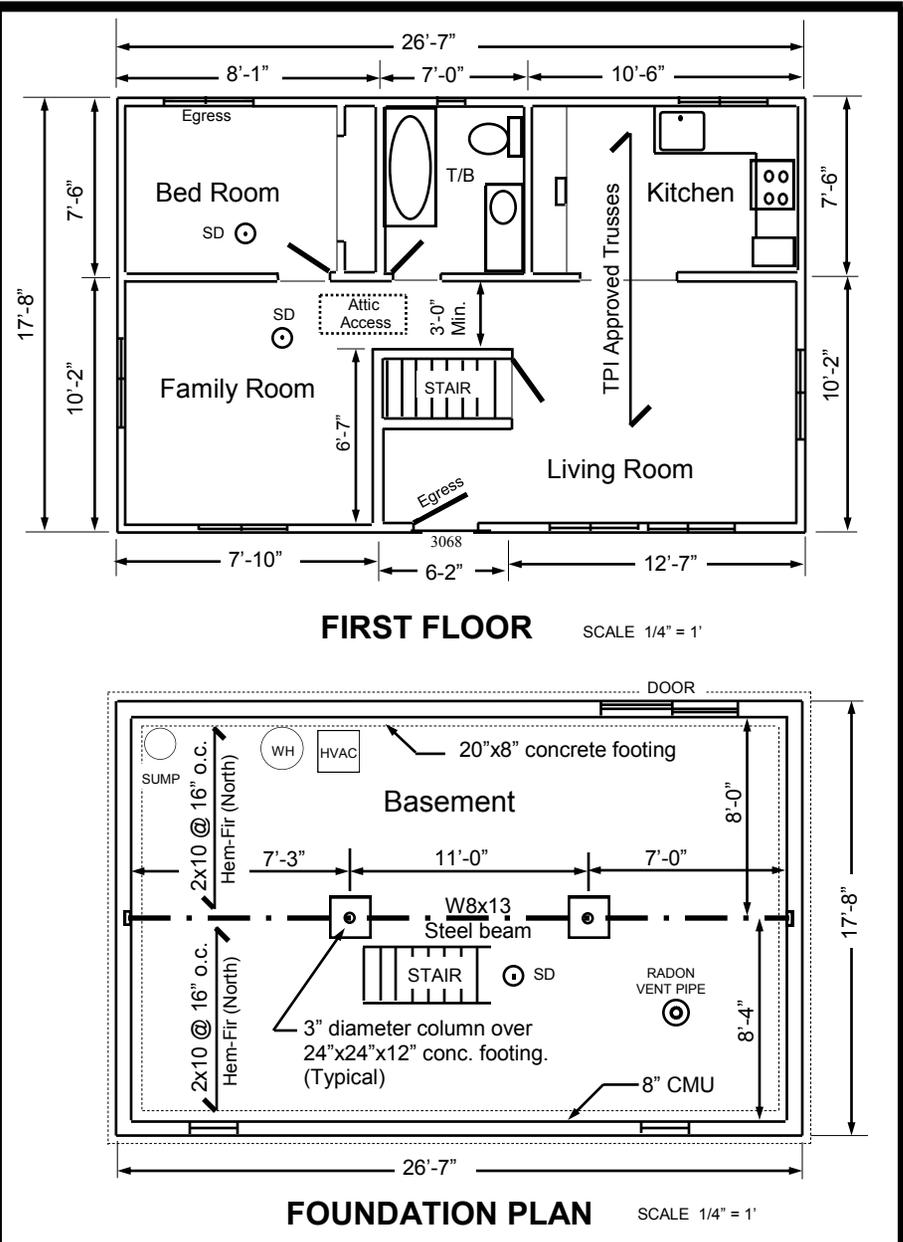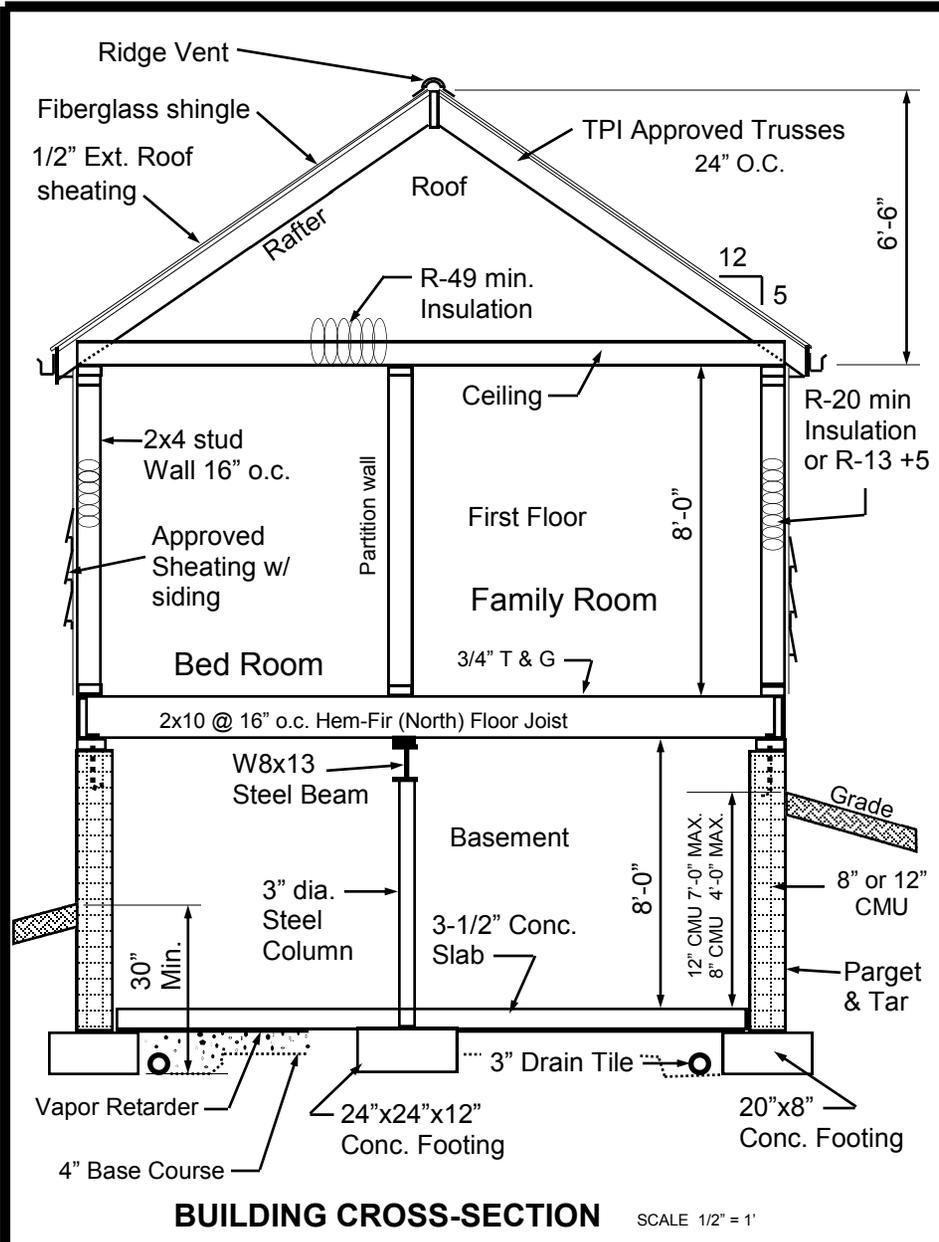

**PERMITS, APPROVALS AND INSPECTIONS**

**BALTIMORE COUNTY BUILDING CODE**

**SAMPLE OF CONSTRUCTION DRAWING**

REVISION

7-1-15

DRAWN BY

JOS VENTURINA