


New Foundation Wall  
 8" Poured concrete, or  
 8" Concrete block if less than  
 3' fill against wall.  
 10" Concrete block if  
 3' to 6' fill against wall.  
 12" Concrete block if more  
 than 6' fill against wall.

Flood Protection Elevation:

North of Back River, use  
 elevation = 11.2'

South of Back River, use  
 elevation = 10.4'

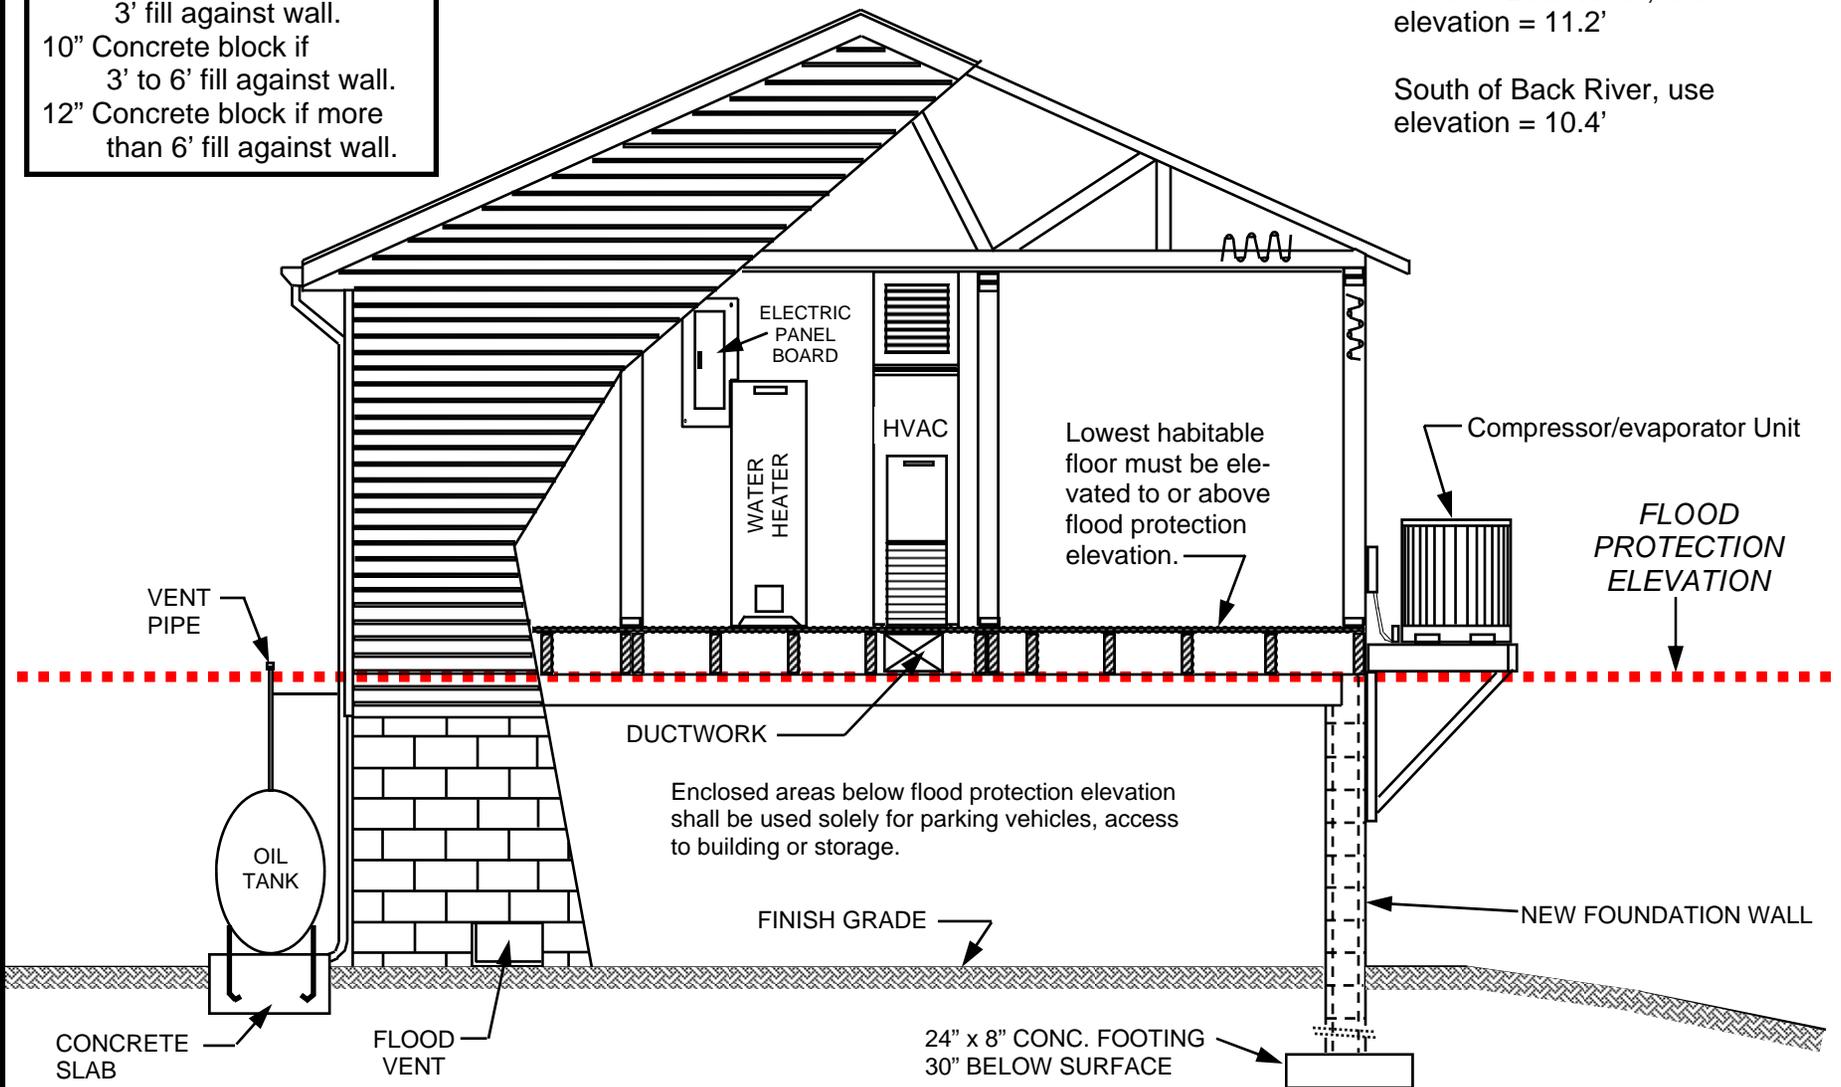

**PERMITS, APPROVALS AND  
 INSPECTIONS**

**ARNOLD JABLON  
 DIRECTOR**

**BALTIMORE COUNTY BUILDING CODE  
 TYPICAL HOME CONSTRUCTION  
 IN FLOOD HAZARD AREAS**

REVISION

6/-2011

DRAWN BY  
 JOS VENTURINA