


LEGEND

EXISTING BIKE ROUTE
BIKE LANE
BIKES MAY USE FULL LANE
SHARE THE ROAD
CROSS-SECTION OF ROADS

PAVEMENT MARKING SECTION DETAIL - SHEET 3	1	- KENILWORTH AVENUE FROM HILLEN RD TO WEST OF MARLEIGH CIR
	2	- KENILWORTH AVENUE FROM WEST OF MARLEIGH CIR TO MARLEIGH CIR
	3	- KENILWORTH AVENUE FROM MARLEIGH CIR TO MARLEIGH CIR
	4	- KENILWORTH AVENUE FROM MARLEIGH CIR TO MARLEIGH CIR
	5	- KENILWORTH AVENUE FROM MARLEIGH CIR TO MARLEIGH CIR
	6	- KENILWORTH AVENUE FROM MARLEIGH CIR TO MARLEIGH CIR
	7	- KENILWORTH AVENUE FROM MARLEIGH CIR TO WEST RD (WEST LEG)
	8	- KENILWORTH AVENUE FROM MARLEIGH CIR TO BOSLEY AVE
	9	- KENILWORTH AVENUE FROM MARLEIGH CIR TO BOSLEY AVE
PAVEMENT MARKING SECTION DETAIL - SHEET 4	10	- FAIRMOUNT AVENUE FROM PENNSYLVANIA AVE TO PENNSYLVANIA AVE
	11	- FAIRMOUNT AVENUE FROM PENNSYLVANIA AVE TO PENNSYLVANIA AVE
	12	- FAIRMOUNT AVENUE FROM PENNSYLVANIA AVE TO PENNSYLVANIA AVE
	13	- FAIRMOUNT AVENUE FROM PENNSYLVANIA AVE TO PENNSYLVANIA AVE
	14	- FAIRMOUNT AVENUE FROM PENNSYLVANIA AVE TO PENNSYLVANIA AVE
	15	- BOSLEY AVENUE FROM BOSLEY AVENUE TO BOSLEY AVENUE
	16	- BOSLEY AVENUE FROM BOSLEY AVENUE TO BOSLEY AVENUE
	17	- BURKE AVENUE FROM BURKE AVENUE TO BURKE AVENUE
	18	- BURKE AVE AT BURKLEIGH RD (WEST LEG)
	19	- BURKE AVE FROM BURKLEIGH RD TO AIGBURTH AVE
	20	- BURKE AVE FROM AIGBURTH AVE TO HILLEN RD

PAVEMENT MARKING SECTION DETAIL - SHEET 5	21	- PROVIDENCE RD FROM PROVIDENCE RD TO PROVIDENCE RD
	22	- PROVIDENCE RD AT CROMWELL BRIDGE RD
	23	- CROMWELL BRIDGE RD FROM CROMWELL BRIDGE RD TO CROMWELL BRIDGE RD
	24	- CROMWELL BRIDGE RD FROM CROMWELL BRIDGE RD TO CROMWELL BRIDGE RD
	25	- CROMWELL BRIDGE RD FROM CROMWELL BRIDGE RD TO CROMWELL BRIDGE RD
	26	- CROMWELL BRIDGE RD FROM CROMWELL BRIDGE RD TO CROMWELL BRIDGE RD
	27	- CROMWELL BRIDGE RD FROM CROMWELL BRIDGE RD TO CROMWELL BRIDGE RD
	28	- CROMWELL BRIDGE RD FROM CROMWELL BRIDGE RD TO CROMWELL BRIDGE RD
	29	- CROMWELL BRIDGE RD FROM CROMWELL BRIDGE RD TO CROMWELL BRIDGE RD
	30	- CROMWELL BRIDGE RD FROM CROMWELL BRIDGE RD TO CROMWELL BRIDGE RD
	31	- CROMWELL BRIDGE RD FROM CROMWELL BRIDGE RD TO CROMWELL BRIDGE RD
PAVEMENT MARKING SECTION DETAIL - SHEET 6	32	- PUTTY HILL AVE AT GOUCHER BOULEVARD
	33	- PUTTY HILL AVE AT TOWSON LOOP
	34	- PUTTY HILL AVE AT TOWSON LOOP
	35	- PUTTY HILL AVE AT TOWSON LOOP
	36	- PUTTY HILL AVE AT TOWSON LOOP
	37	- PUTTY HILL AVE AT LITTLE ROCK BLVD
	38	- PUTTY HILL AVE AT LITTLE ROCK BLVD
	39	- PUTTY HILL AVE FROM LITTLE ROCK BLVD TO PUTTY HILL RD
	40	- PUTTY HILL AVE FROM PUTTY HILL RD TO PUTTY HILL RD
	41	- PUTTY HILL RD AT LITTLE ROCK BLVD

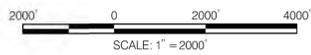


WALLACE MONTGOMERY
 ENGINEERS • PLANNERS • SURVEYORS • CONSTRUCTION MANAGERS
 10150 York Road, Suite 200
 Hunt Valley, Maryland 21030
 410.494.9093 Tel / 410.667.0925 Fax
 www.WallaceMontgomery.com A Limited Liability Partnership

BALTIMORE COUNTY
 TRAFFIC ENGINEERING &
 TRANSPORTATION PLANNING

TOWSON SPOKES BIKE LOOP
 PROPOSED BICYCLE IMPROVEMENTS
 PAVEMENT MARKING LOCATION PLAN

DESIGNED BY: <u>DMJ / JLR</u> DATE: <u>06/2015</u>	SCALE: 1"=2000'
CHECKED BY: _____ DATE: _____	SHEET NO. _____
APPROVED BY: _____ DATE: _____	<u>01</u> OF <u>20</u>










SIGNING PLAN	
SECTION	SHEET
A	10
B	
C	
D	11
E	
F	
G	12
H	
I	
J	13
K	
L	
M	14
N	
O	
P	15
Q	
R	
S	16
T	
U	
V	17
W	
X	
Y	18
Z	
AA	
AB	19
AC	
AD	

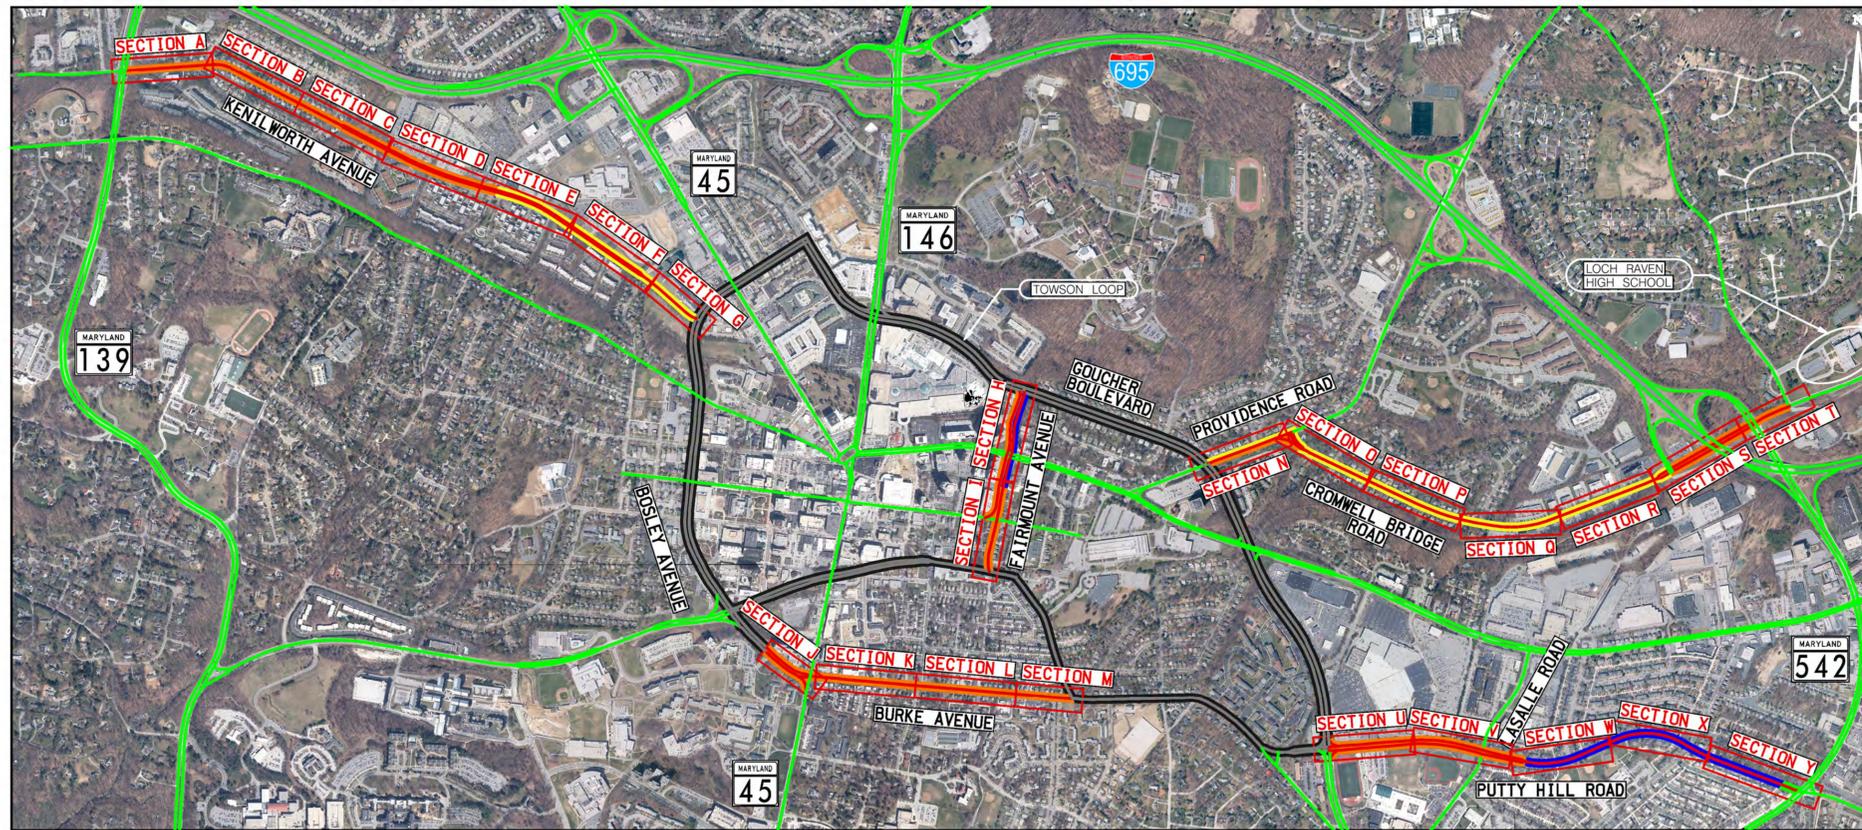


BALTIMORE COUNTY
 TRAFFIC ENGINEERING &
 TRANSPORTATION PLANNING

TOWSON SPOKES BIKE LOOP
PROPOSED BICYCLE IMPROVEMENTS
 SIGNING LOCATION PLAN

DESIGNED BY: <u>DMJ / JLR</u> DATE: <u>06/2015</u>	SCALE: <u>1"=2000'</u>
CHECKED BY: _____ DATE: _____	SHEET NO. _____
APPROVED BY: _____ DATE: _____	<u>02</u> OF <u>20</u>

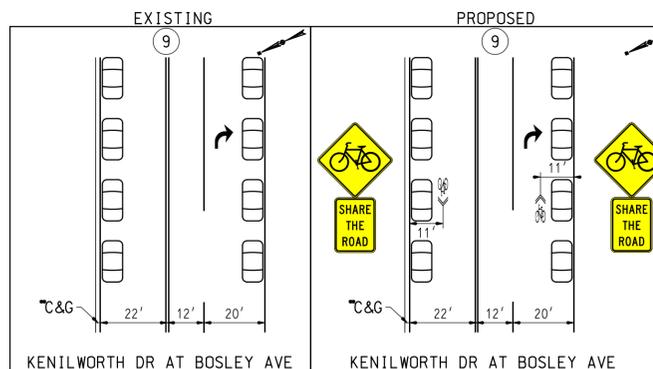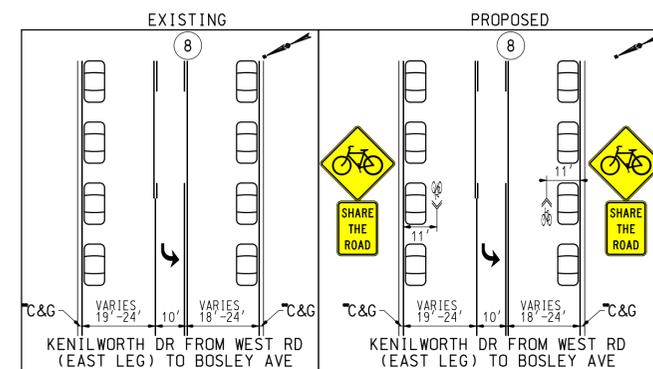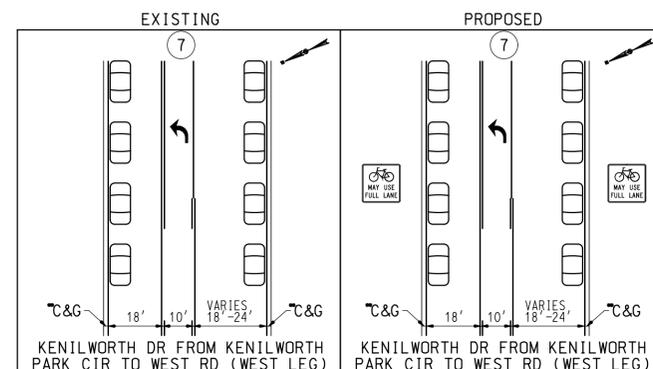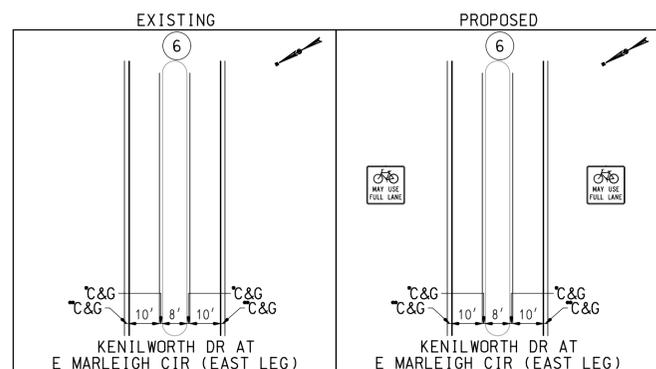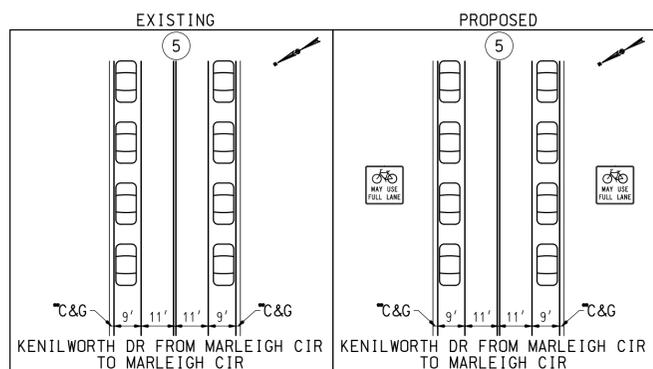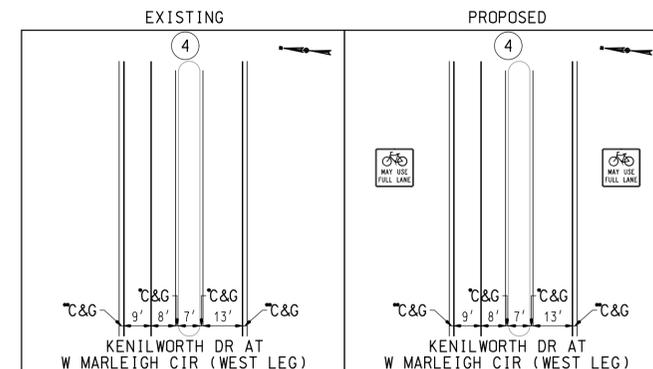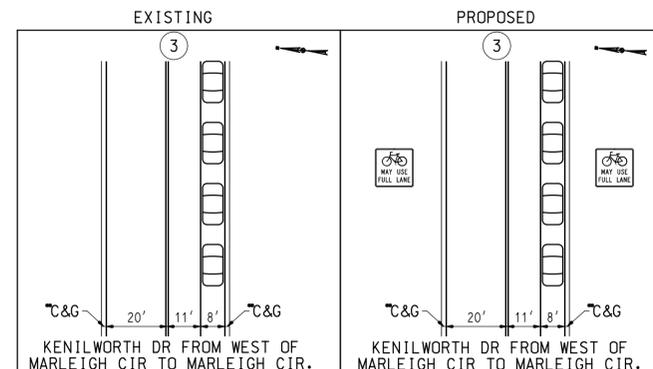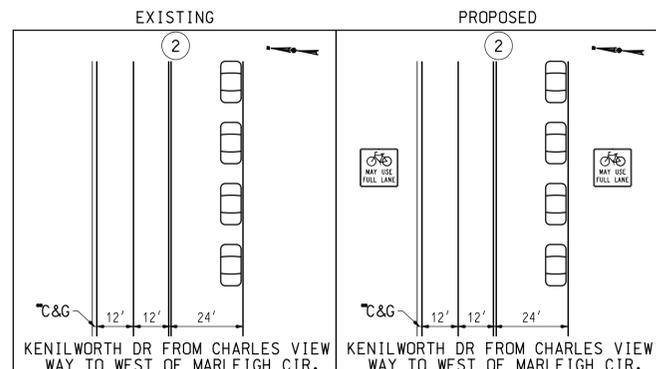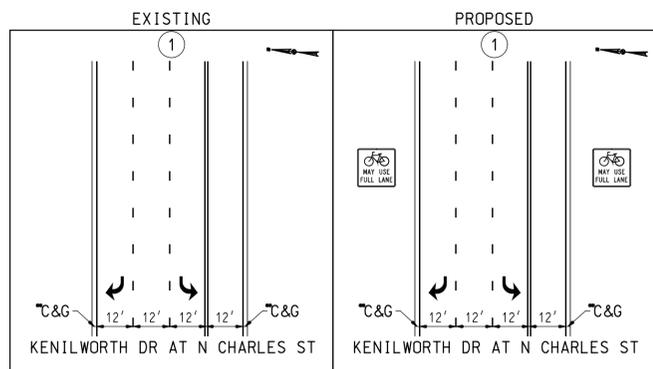


⌒ = CURB WITH 12" GUTTER PAN
 ⌒ = CURB WITH 18" GUTTER PAN

WALLACE MONTGOMERY
 ENGINEERS • PLANNERS • SURVEYORS • CONSTRUCTION MANAGERS
 10150 York Road, Suite 200
 Hunt Valley, Maryland 21030
 410.494.9093 Tel / 410.667.0925 Fax
 www.WallaceMontgomery.com A Limited Liability Partnership


BALTIMORE COUNTY
 TRAFFIC ENGINEERING &
 TRANSPORTATION PLANNING

TOWSON SPOKES BIKE LOOP
 PROPOSED BICYCLE IMPROVEMENTS
 PAVEMENT MARKING SECTION DETAILS


DESIGNED BY: DMJ / JLR DATE: 06/2015	SCALE: NOT TO SCALE
CHECKED BY: _____ DATE: _____	SHEET NO. _____
APPROVED BY: _____ DATE: _____	03 OF 20

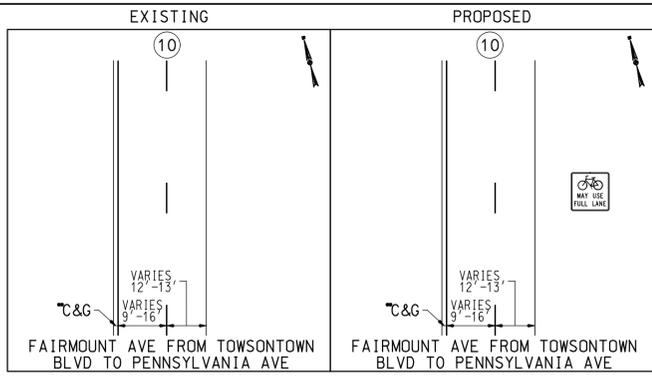


* SEE SHEET 13 FOR MORE DETAILS

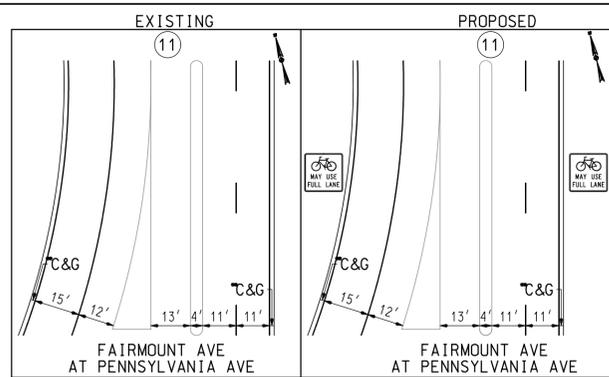


* SEE SHEETS 7 & 13 FOR MORE DETAILS

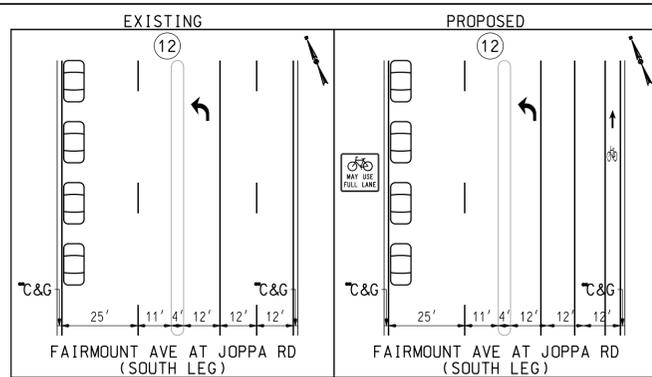







* SEE SHEETS 7 & 13 FOR MORE DETAILS

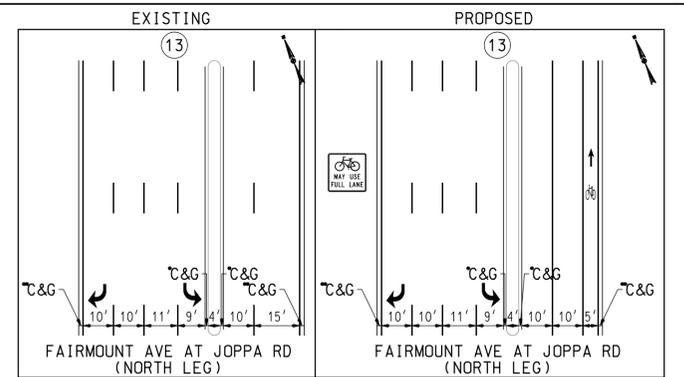

* SEE SHEET 7 FOR MORE DETAILS

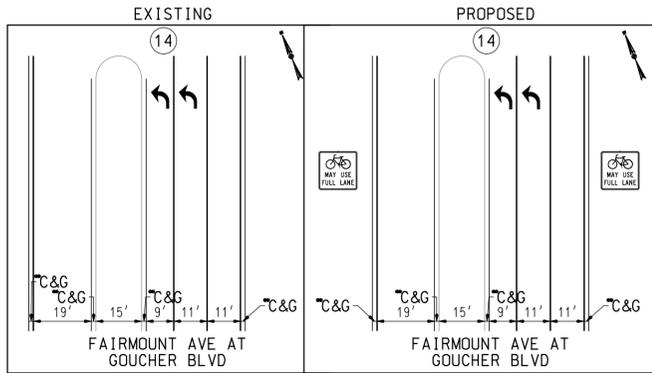

* SEE SHEET 7 FOR MORE DETAILS

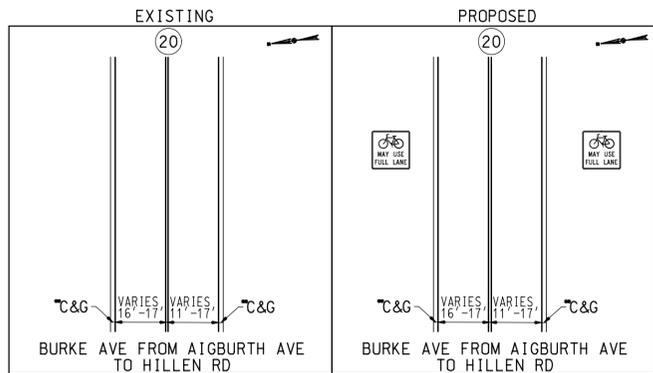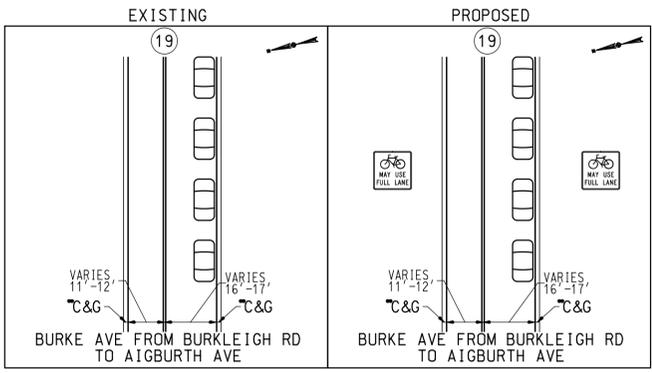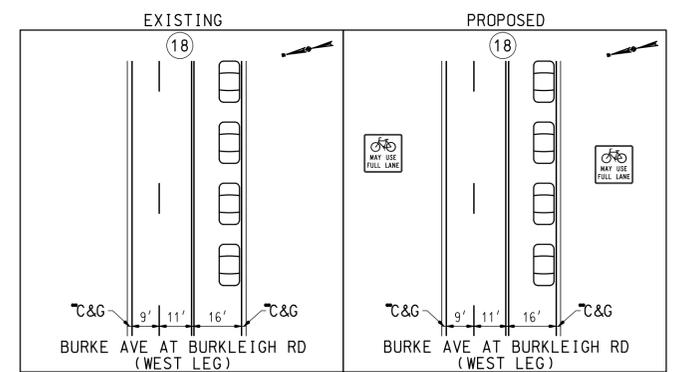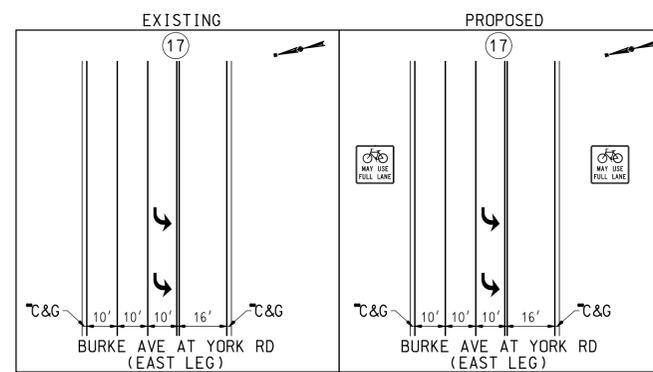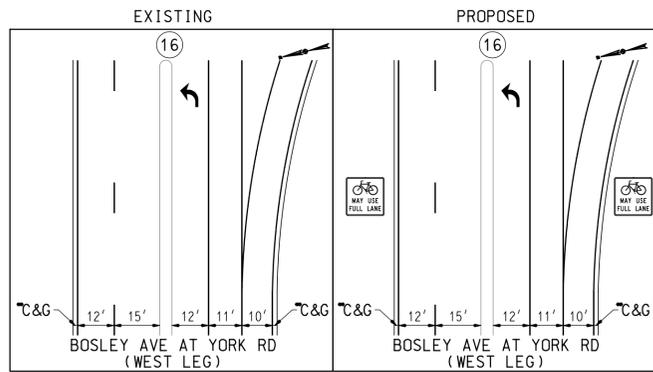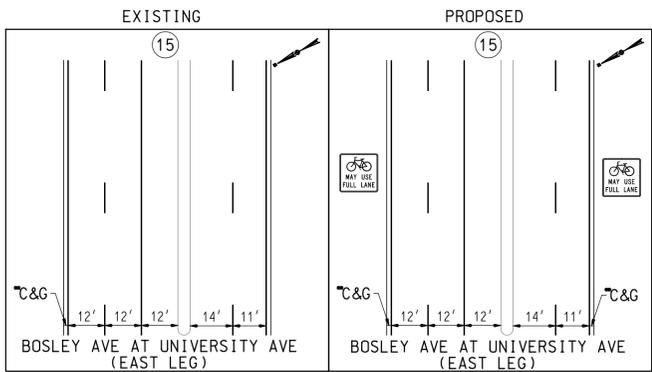












⌒ = CURB WITH 12" GUTTER PAN
⌒ = CURB WITH 18" GUTTER PAN

WALLACE MONTGOMERY
ENGINEERS • PLANNERS • SURVEYORS • CONSTRUCTION MANAGERS
10150 York Road, Suite 200
Hunt Valley, Maryland 21030
410.494.9093 Tel / 410.667.0925 Fax
www.WallaceMontgomery.com A Limited Liability Partnership

BALTIMORE COUNTY
TRAFFIC ENGINEERING &
TRANSPORTATION PLANNING

TOWSON SPOKES BIKE LOOP
PROPOSED BICYCLE IMPROVEMENTS
PAVEMENT MARKING SECTION DETAILS

DESIGNED BY: DMJ / JLR DATE: 06/2015	SCALE: NOT TO SCALE
CHECKED BY: _____ DATE: _____	SHEET NO. 04 OF 20
APPROVED BY: _____ DATE: _____	

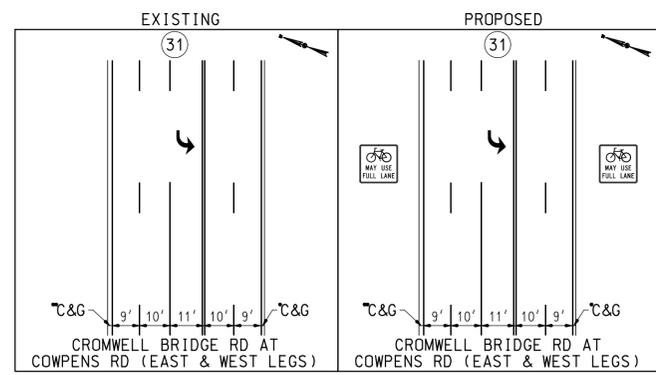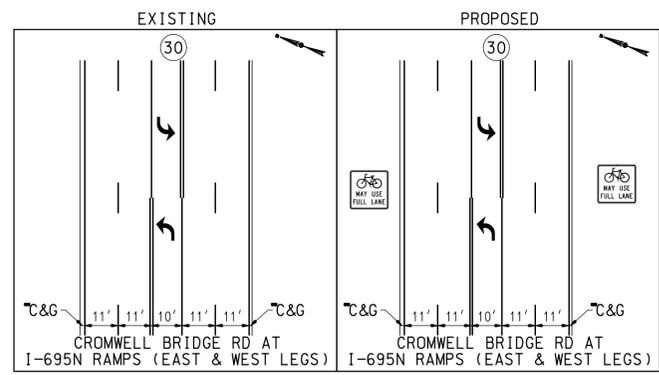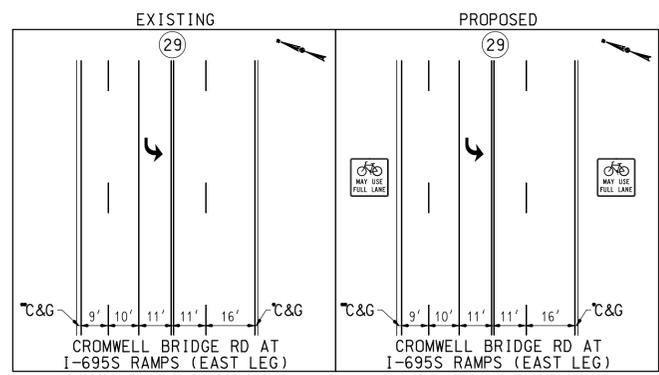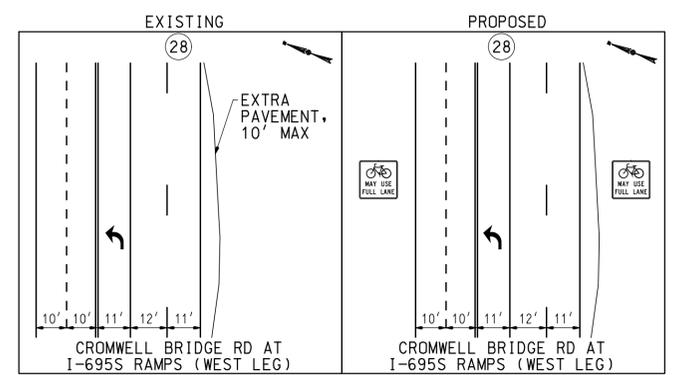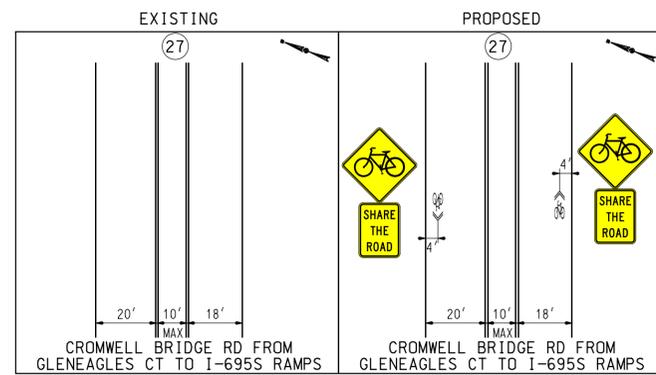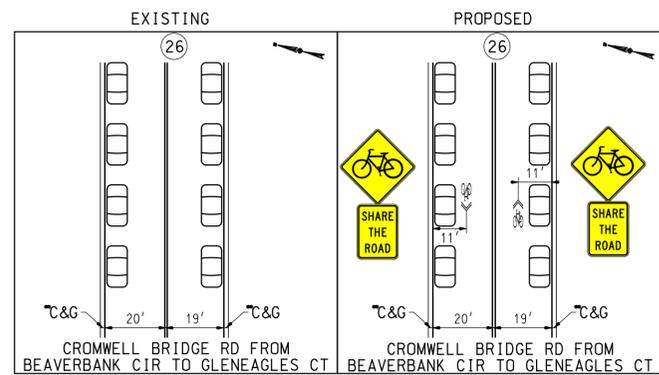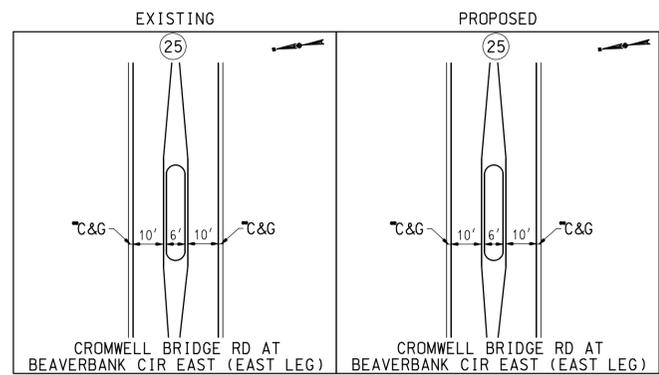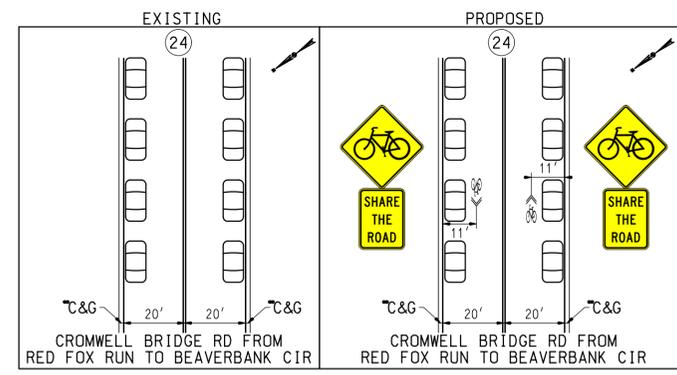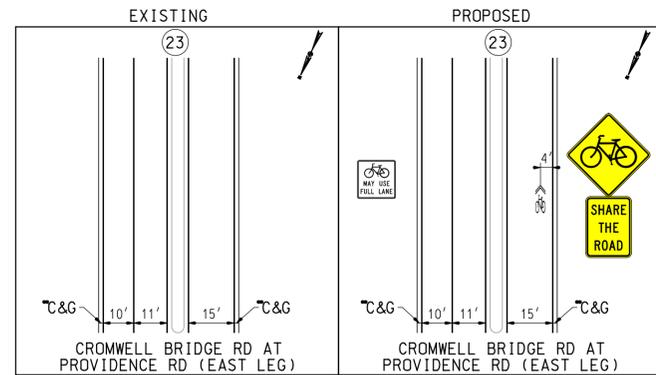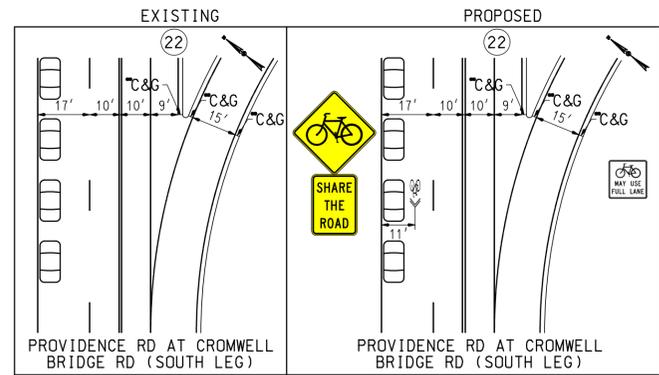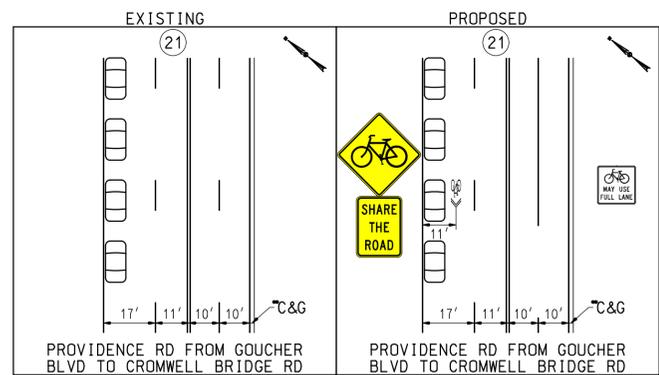












C&G = CURB WITH 12" GUTTER PAN
C&G = CURB WITH 18" GUTTER PAN

WALLACE MONTGOMERY
ENGINEERS • PLANNERS • SURVEYORS • CONSTRUCTION MANAGERS
10150 York Road, Suite 200
Hunt Valley, Maryland 21030
410.494.9093 Tel / 410.667.0925 Fax
www.WallaceMontgomery.com A Limited Liability Partnership

BALTIMORE COUNTY
TRAFFIC ENGINEERING &
TRANSPORTATION PLANNING

TOWSON SPOKES BIKE LOOP
PROPOSED BICYCLE IMPROVEMENTS
PAVEMENT MARKING SECTION DETAILS

DESIGNED BY: DMJ / JLR DATE: 06/2015 SCALE: NOT TO SCALE
CHECKED BY: _____ DATE: _____ SHEET NO. 05 OF 20
APPROVED BY: _____ DATE: _____

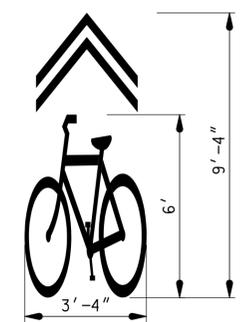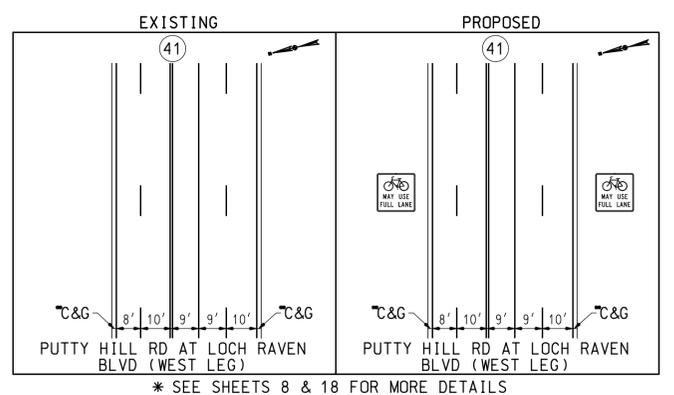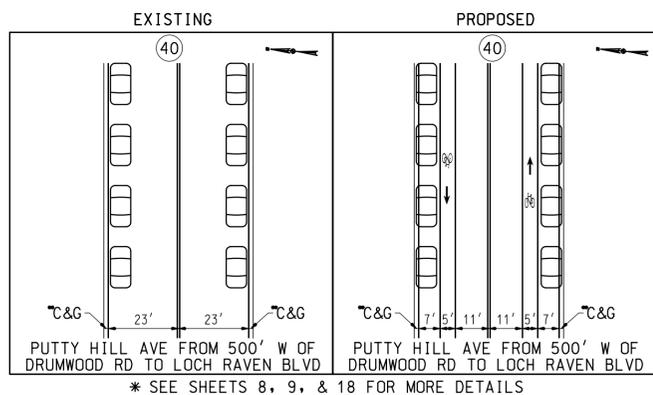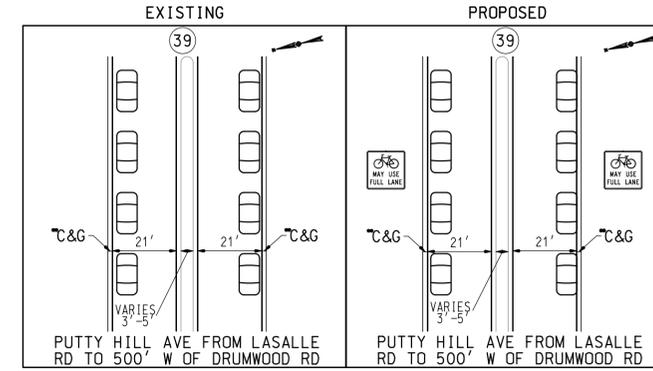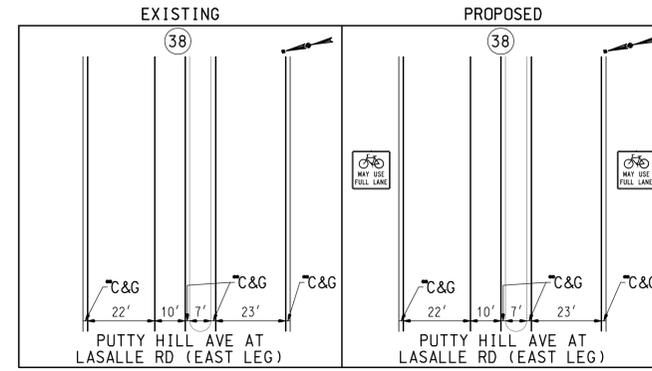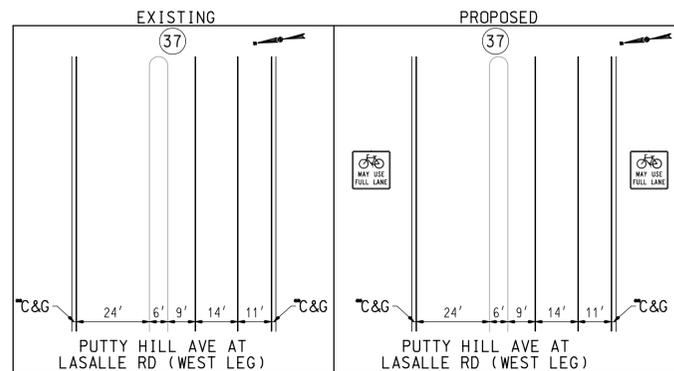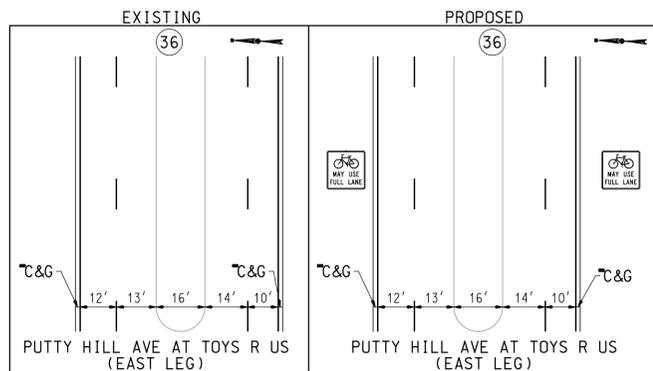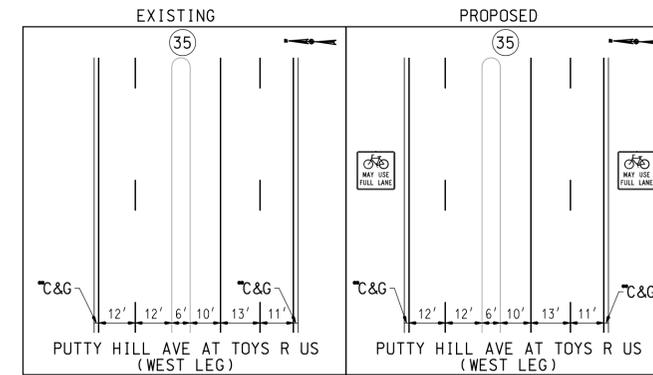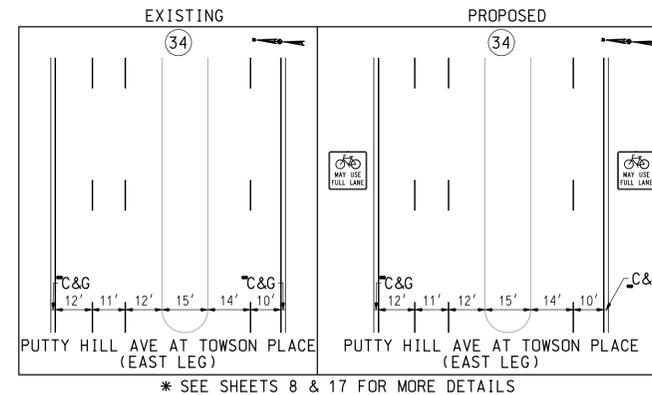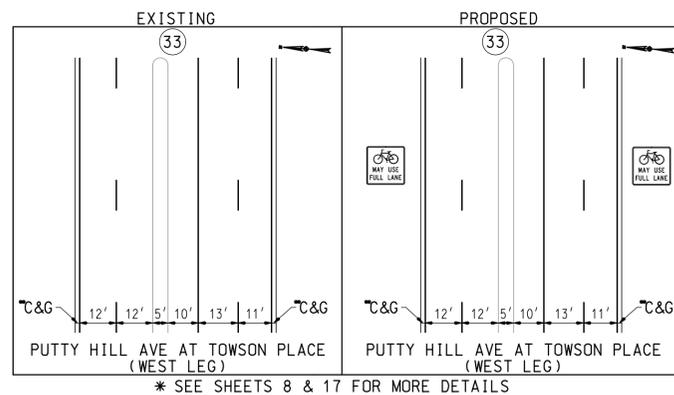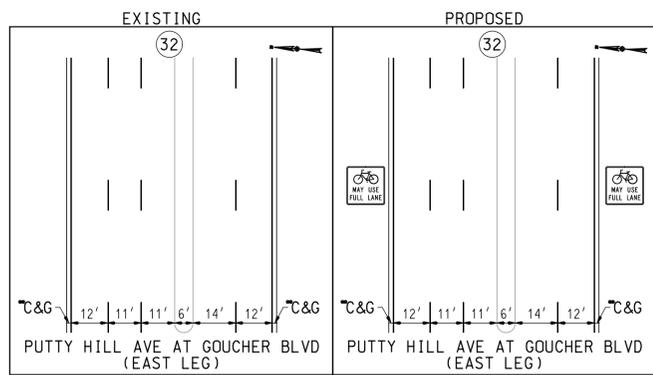

QUANTITIES	UNIT	QUANTITY
5 INCH WHITE THERMOPLASTIC PAVEMENT MARKING	LF	14000
5" WHITE PAVEMENT MARKING PAINT	LF	275
REMOVAL OF EXISTING PAVEMENT MARKING	LF	1000
BICYCLE LANE PAVEMENT MARKING	EA	7
BICYCLE SHARROW PAVEMENT MARKING	EA	11

WALLACE MONTGOMERY
ENGINEERS • PLANNERS • SURVEYORS • CONSTRUCTION MANAGERS
10150 York Road, Suite 200
Hunt Valley, Maryland 21030
410.494.9093 Tel / 410.667.0925 Fax
www.WallaceMontgomery.com A Limited Liability Partnership


C&G = CURB WITH 12" GUTTER PAN
C&G = CURB WITH 18" GUTTER PAN

BALTIMORE COUNTY
TRAFFIC ENGINEERING &
TRANSPORTATION PLANNING


TOWSON SPOKES BIKE LOOP
PROPOSED BICYCLE IMPROVEMENTS
PAVEMENT MARKING SECTION DETAILS

DESIGNED BY: DMJ / JLR DATE: 06/2015
CHECKED BY: _____ DATE: _____
APPROVED BY: _____ DATE: _____

SCALE:
NOT TO SCALE
SHEET NO.
06 OF 20

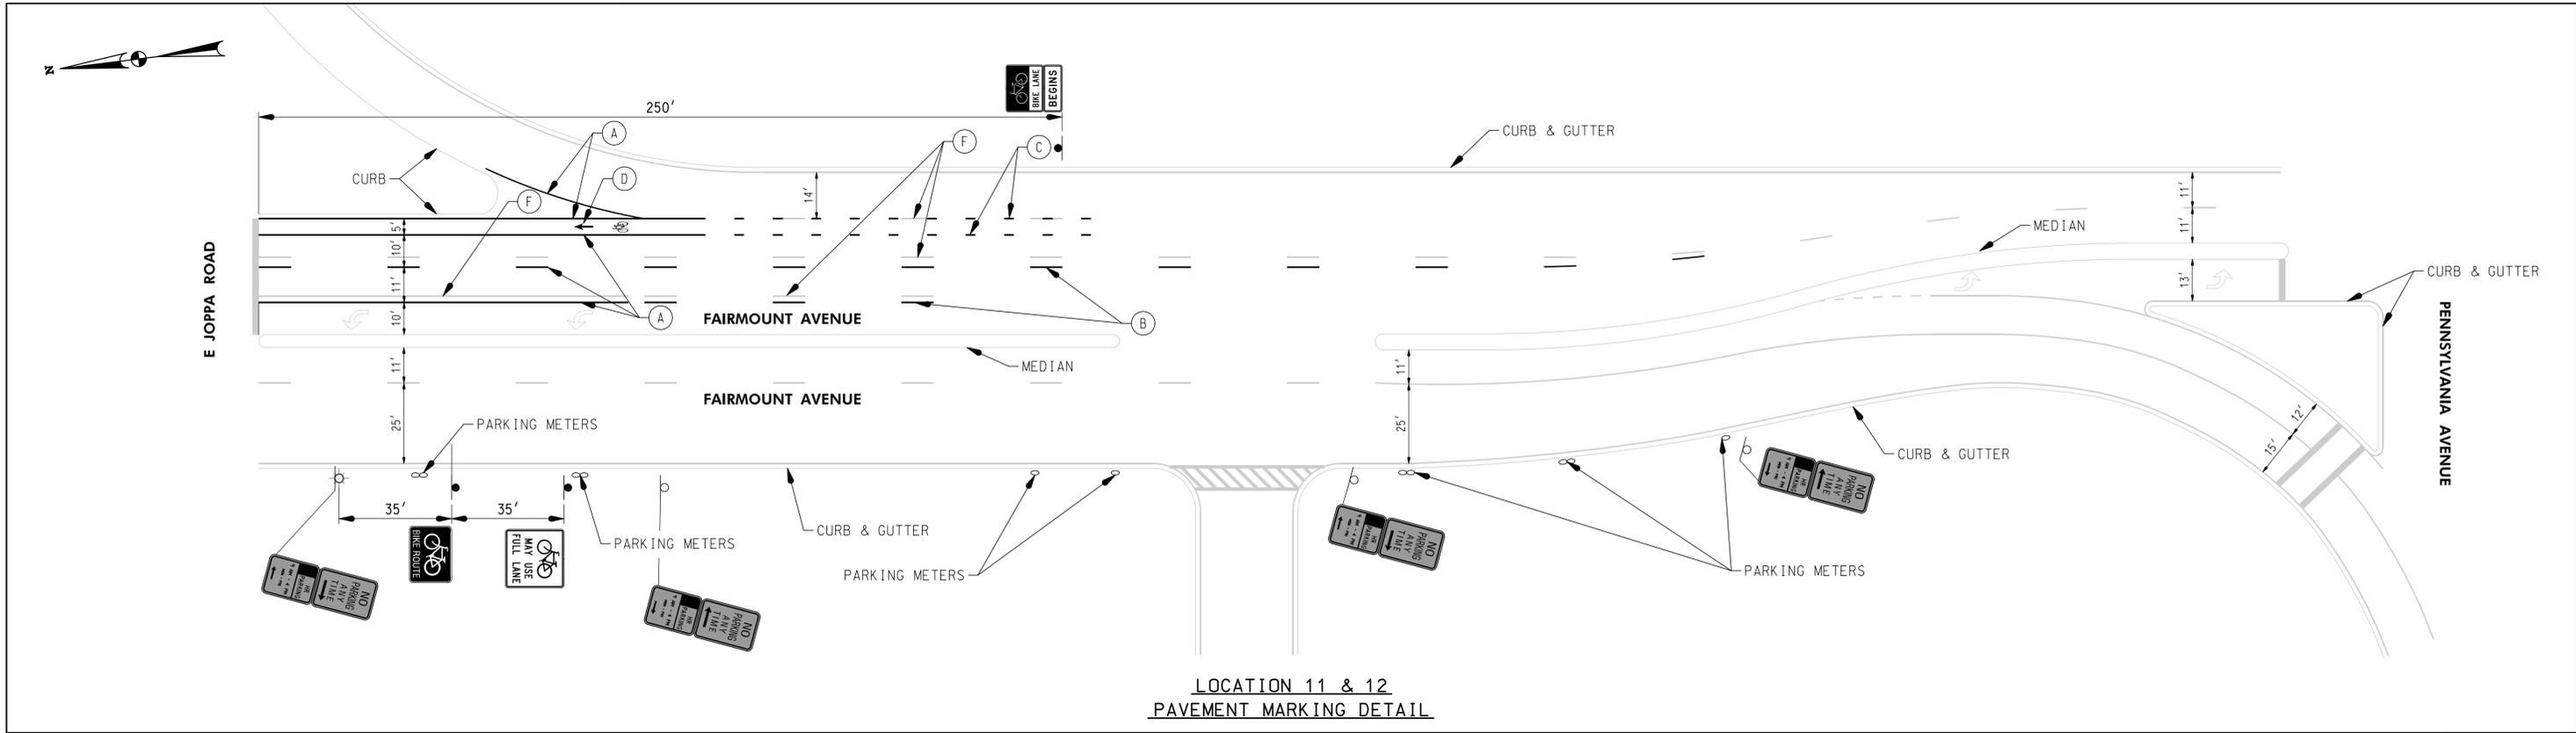

LOCATION 11 & 12
PAVEMENT MARKING DETAIL

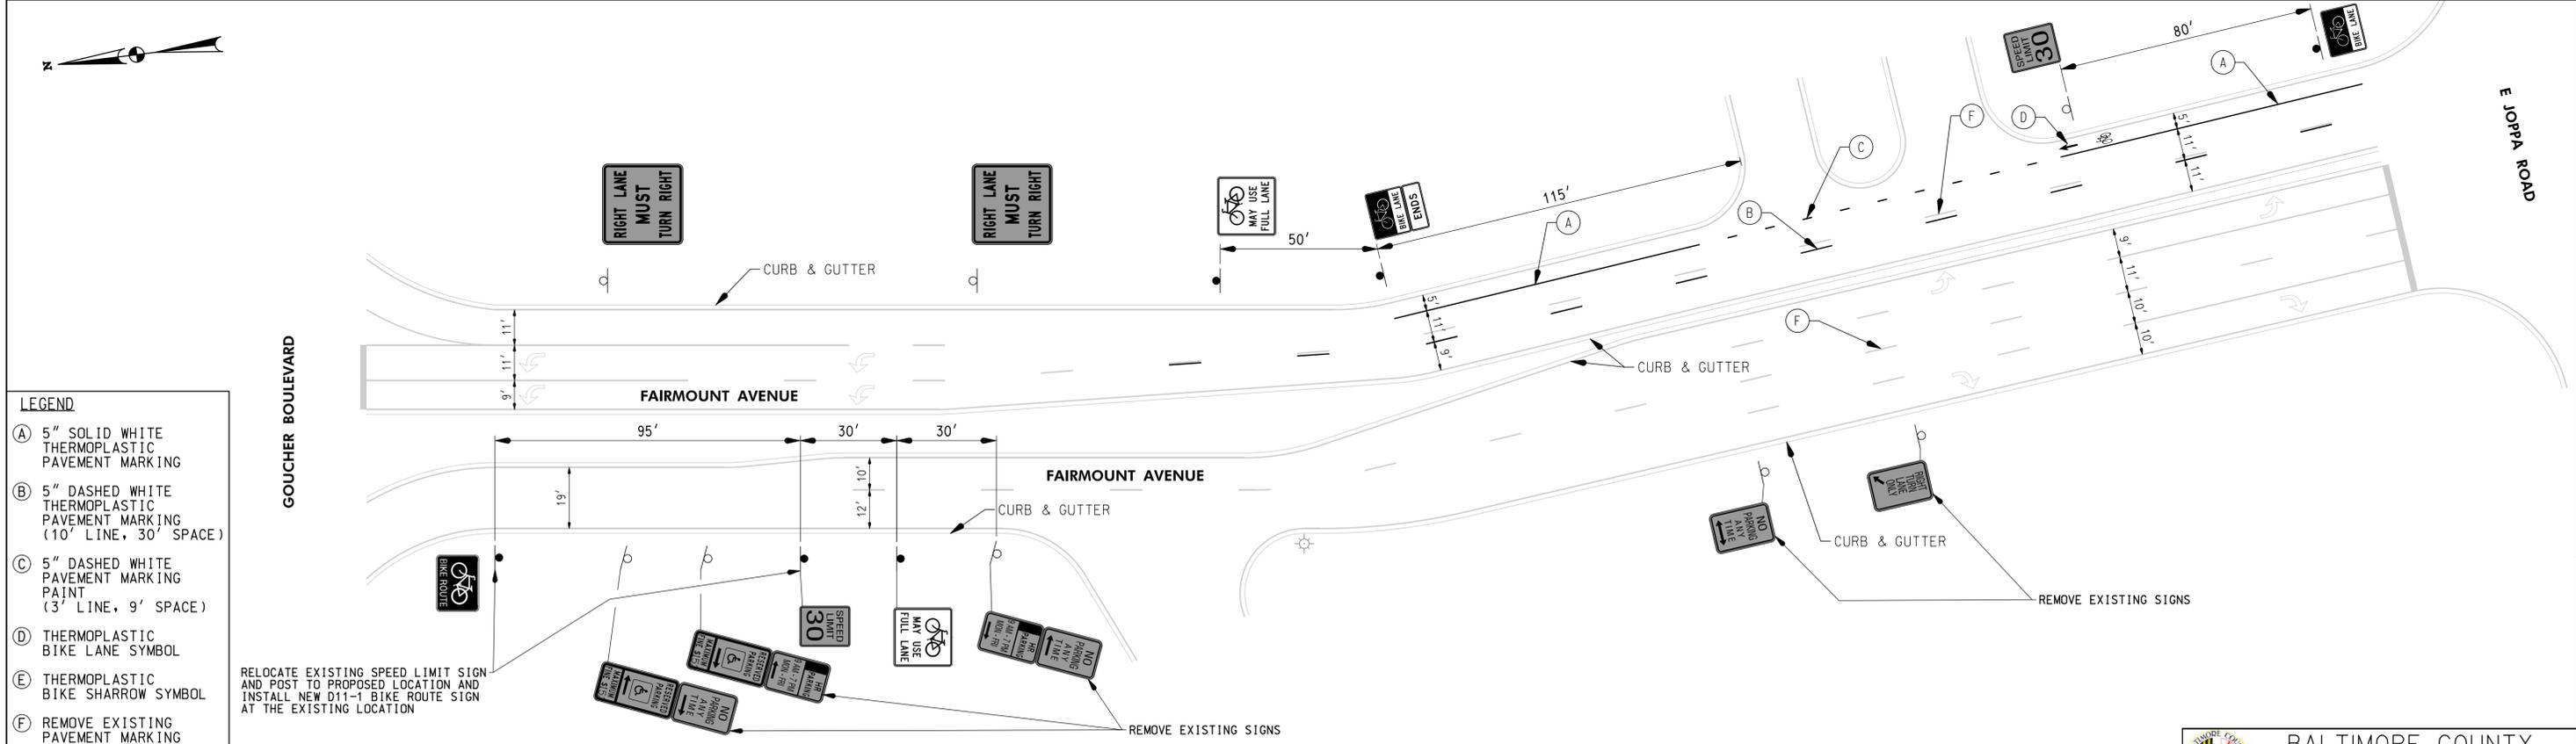

LOCATION 13 & 14
PAVEMENT MARKING DETAIL

- LEGEND**
- (A) 5" SOLID WHITE THERMOPLASTIC PAVEMENT MARKING
 - (B) 5" DASHED WHITE THERMOPLASTIC PAVEMENT MARKING (10' LINE, 30' SPACE)
 - (C) 5" DASHED WHITE PAVEMENT MARKING PAINT (3' LINE, 9' SPACE)
 - (D) THERMOPLASTIC BIKE LANE SYMBOL
 - (E) THERMOPLASTIC BIKE SHARROW SYMBOL
 - (F) REMOVE EXISTING PAVEMENT MARKING



RELOCATE EXISTING SPEED LIMIT SIGN AND POST TO PROPOSED LOCATION AND INSTALL NEW D11-1 BIKE ROUTE SIGN AT THE EXISTING LOCATION

WALLACE MONTGOMERY
ENGINEERS • PLANNERS • SURVEYORS • CONSTRUCTION MANAGERS
10150 York Road, Suite 200
Hunt Valley, Maryland 21030
410.494.9093 Tel / 410.667.0925 Fax
www.WallaceMontgomery.com A Limited Liability Partnership

BALTIMORE COUNTY
TRAFFIC ENGINEERING & TRANSPORTATION PLANNING

TOWSON SPOKES BIKE LOOP
PROPOSED BICYCLE IMPROVEMENTS
PROPOSED INTERSECTION DETAILS

DESIGNED BY: DMJ / JLR	DATE: 06/2015	SCALE: 1"=50'
CHECKED BY: _____	DATE: _____	SHEET NO. 07 OF 20
APPROVED BY: _____	DATE: _____	

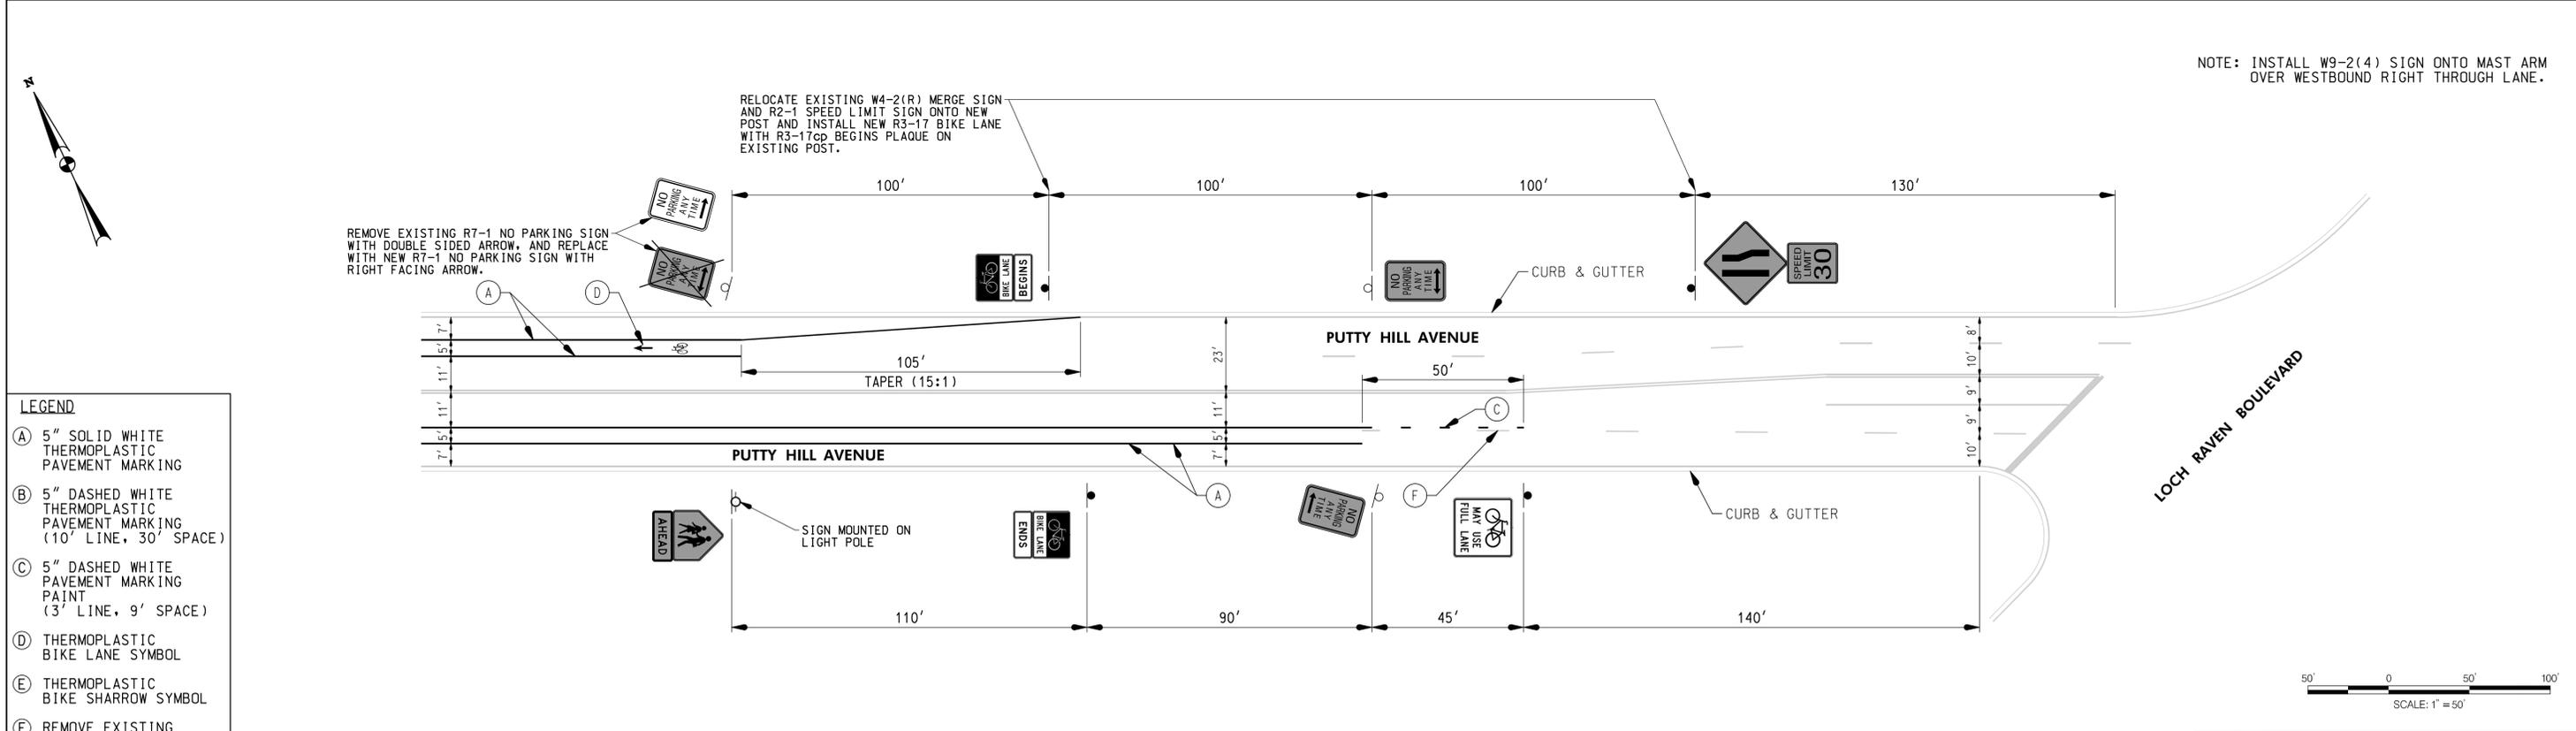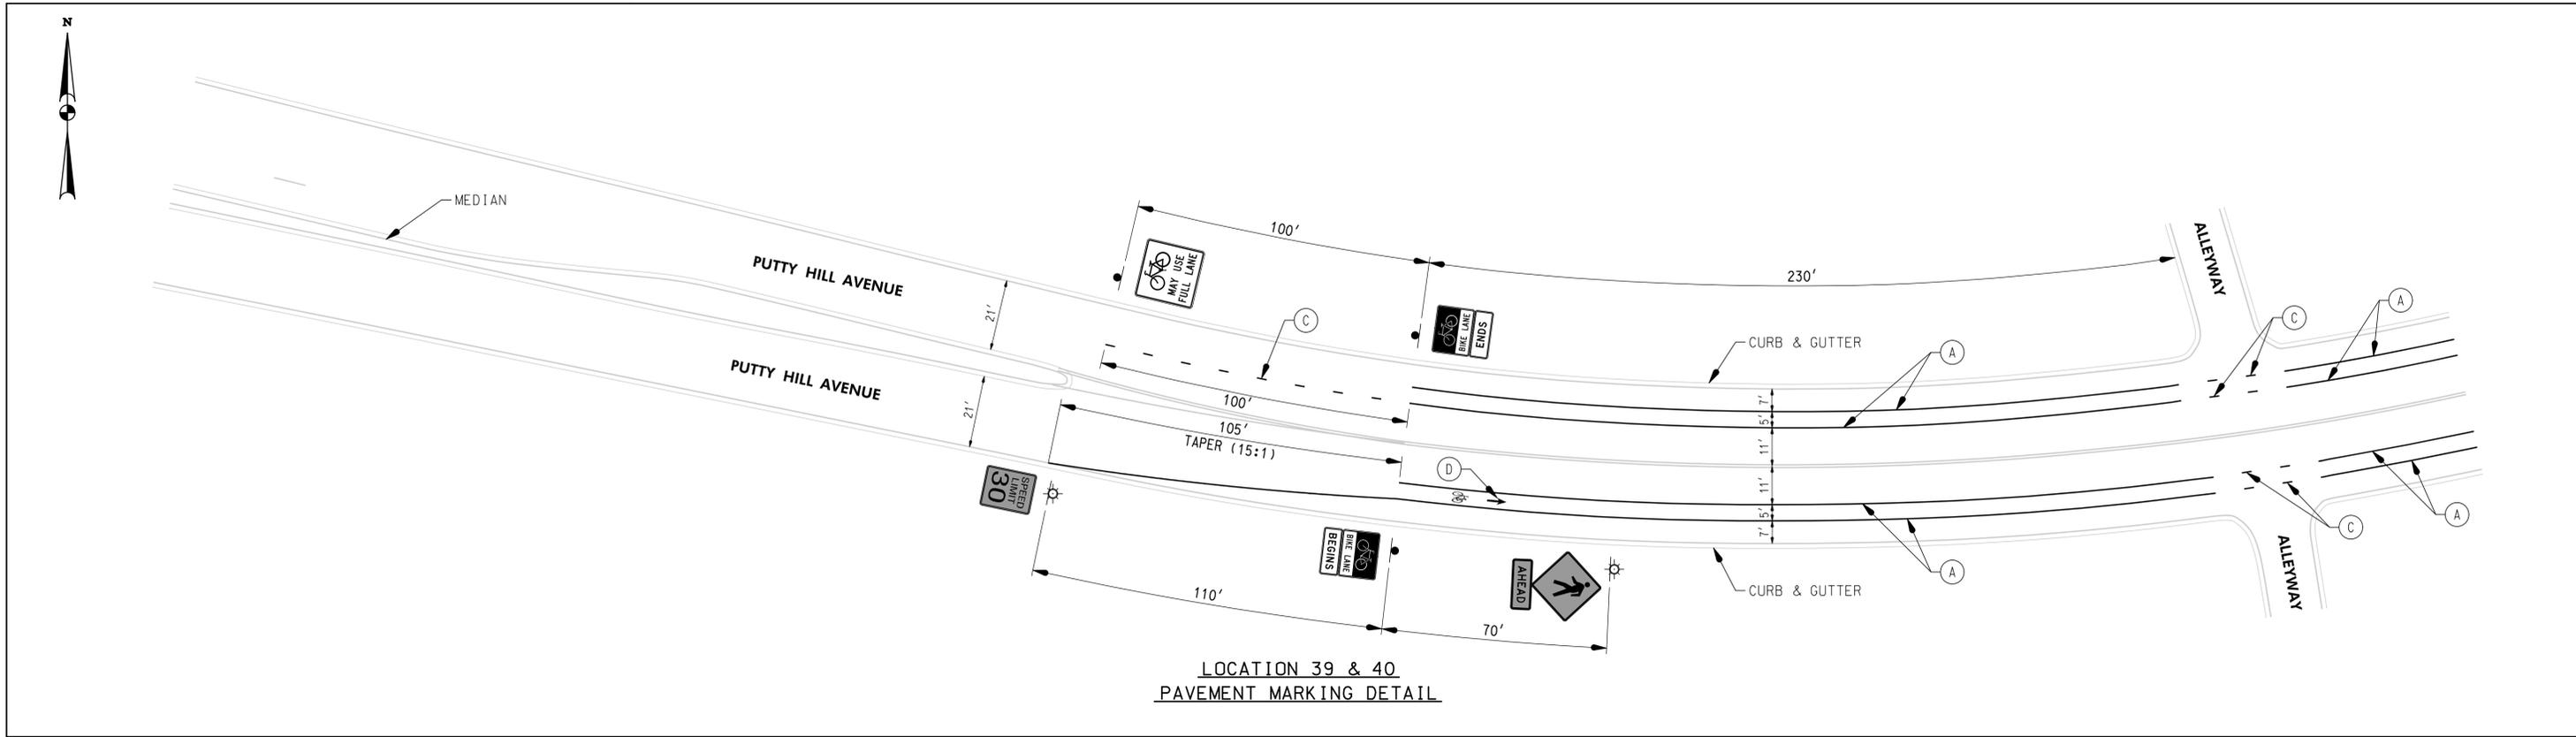


- LEGEND**
- (A) 5" SOLID WHITE THERMOPLASTIC PAVEMENT MARKING
 - (B) 5" DASHED WHITE THERMOPLASTIC PAVEMENT MARKING (10' LINE, 30' SPACE)
 - (C) 5" DASHED WHITE PAVEMENT MARKING PAINT (3' LINE, 9' SPACE)
 - (D) THERMOPLASTIC BIKE LANE SYMBOL
 - (E) THERMOPLASTIC BIKE SHARROW SYMBOL
 - (F) REMOVE EXISTING PAVEMENT MARKING

WM WALLACE MONTGOMERY
 ENGINEERS • PLANNERS • SURVEYORS • CONSTRUCTION MANAGERS
 10150 York Road, Suite 200
 Hunt Valley, Maryland 21030
 410.494.9093 Tel / 410.667.0925 Fax
 www.WallaceMontgomery.com A Limited Liability Partnership

BALTIMORE COUNTY
 TRAFFIC ENGINEERING & TRANSPORTATION PLANNING

TOWSON SPOKES BIKE LOOP
 PROPOSED BICYCLE IMPROVEMENTS
 PROPOSED INTERSECTION DETAILS

DESIGNED BY: DMJ / JLR DATE: 06/2015	SCALE: 1"=50'
CHECKED BY: _____ DATE: _____	SHEET NO. 08 OF 20
APPROVED BY: _____ DATE: _____	

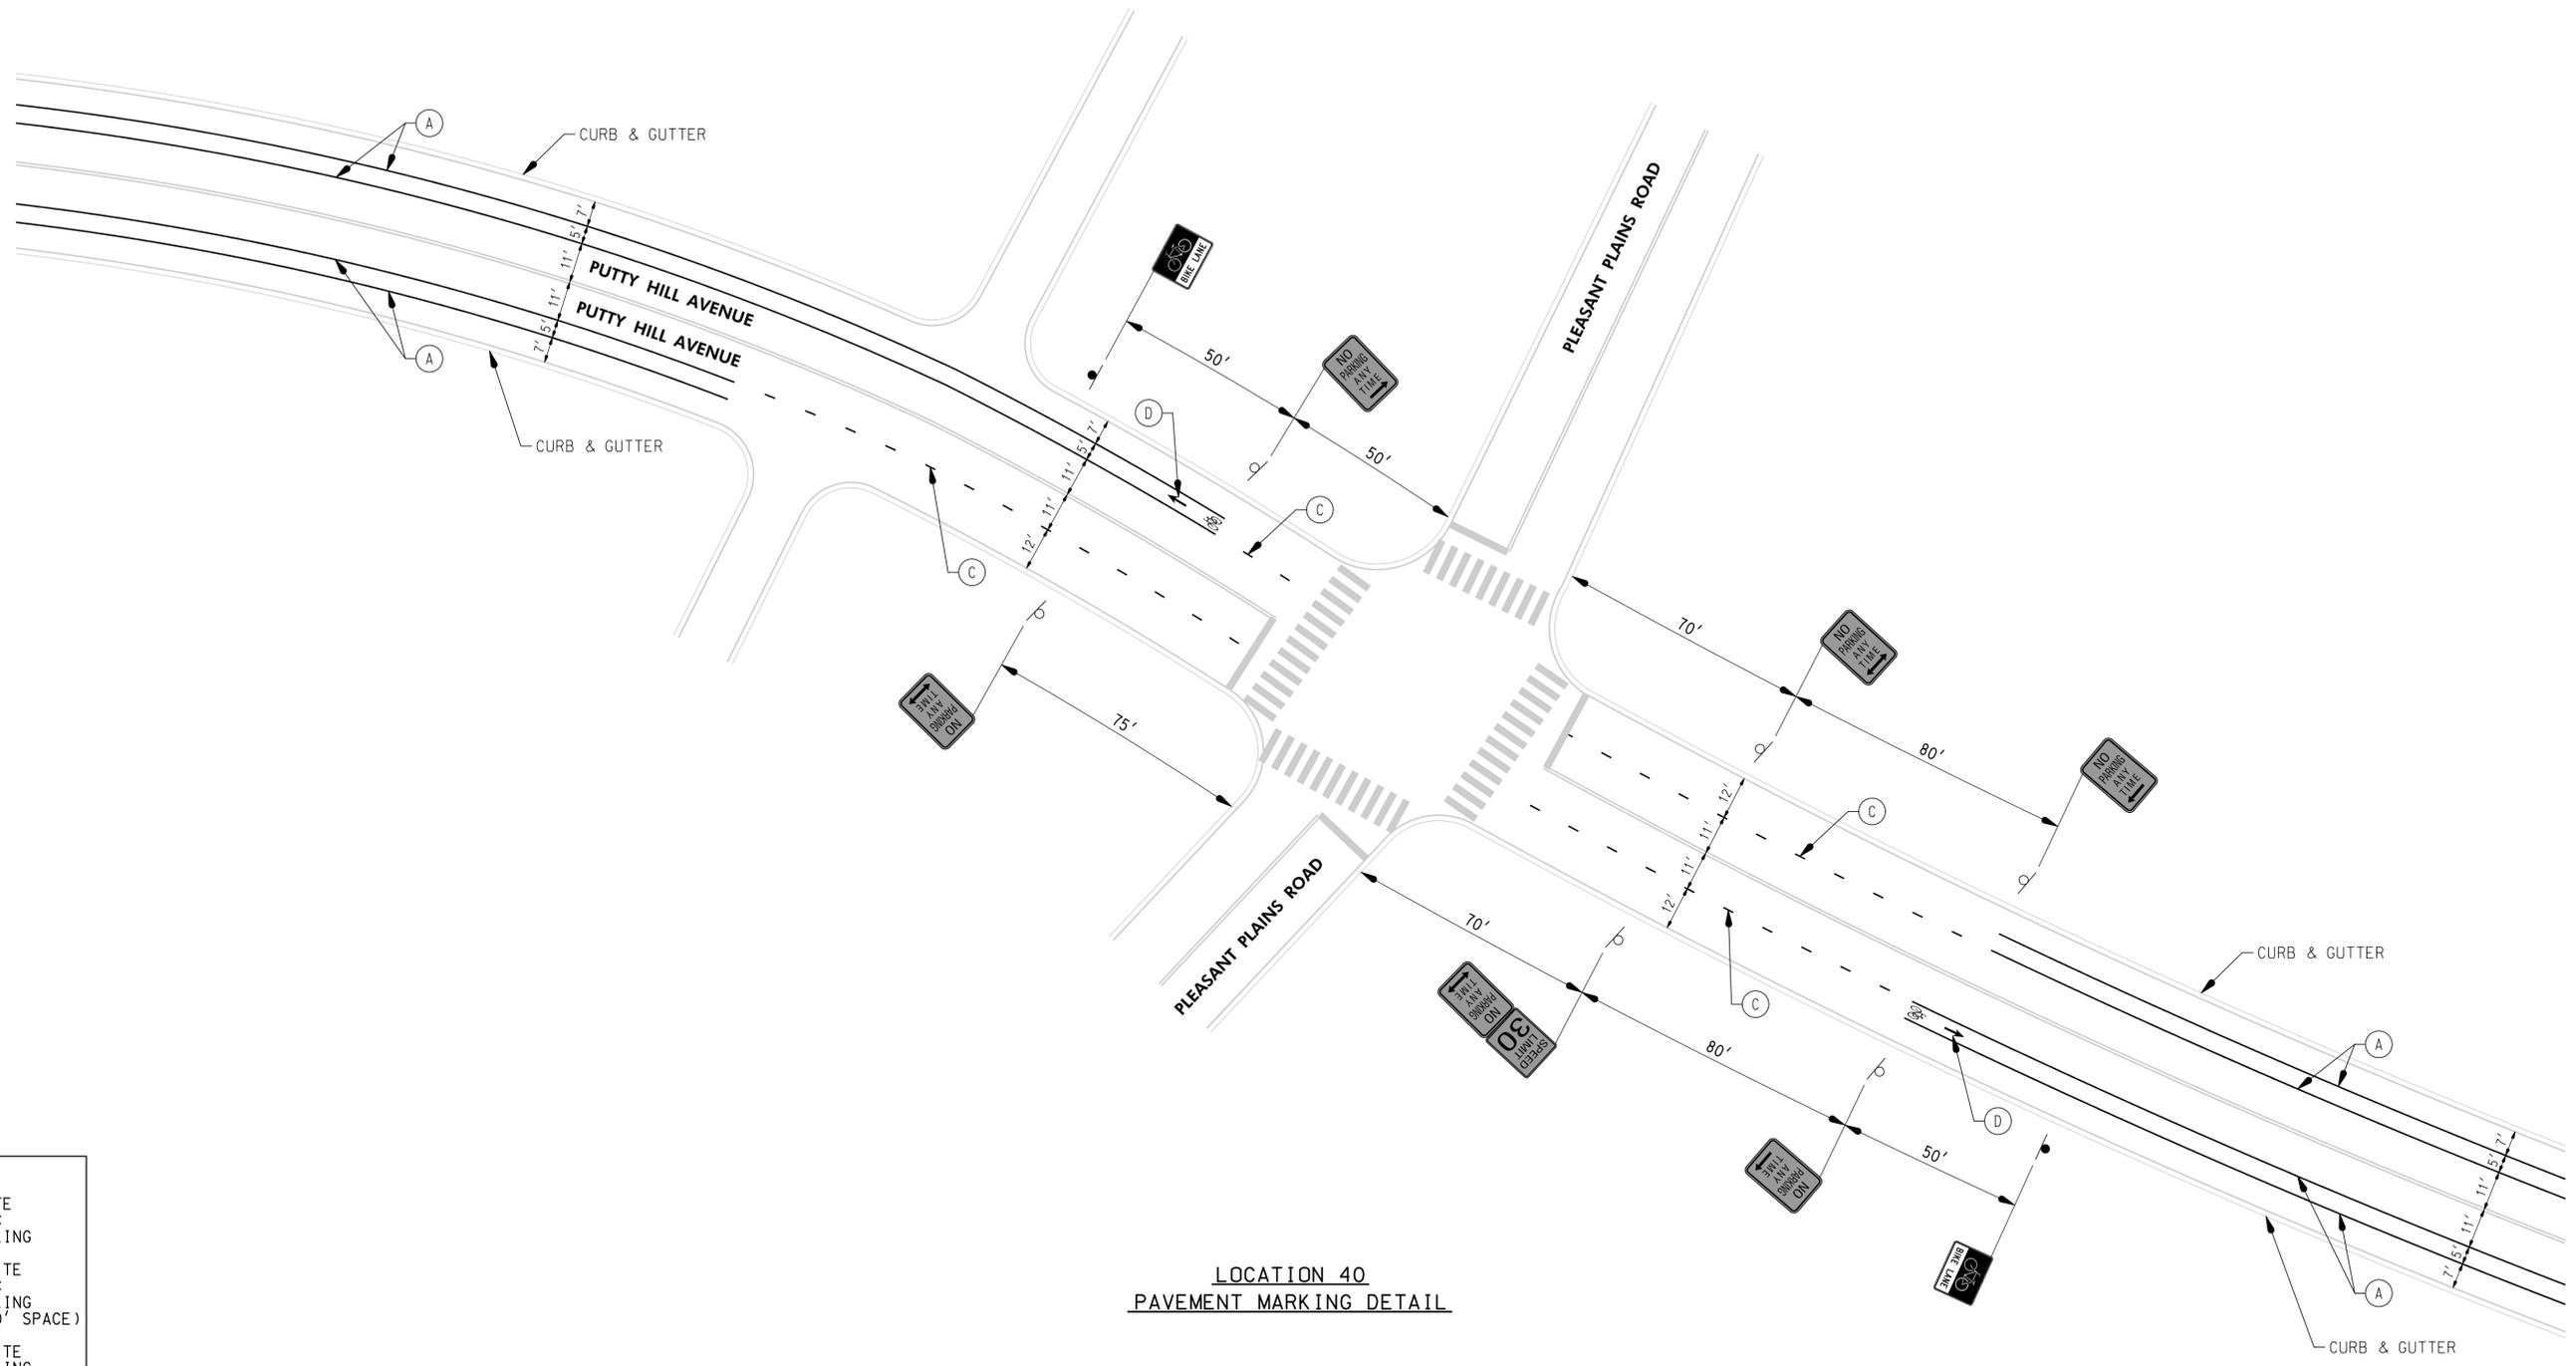


- LEGEND**
- (A) 5" SOLID WHITE THERMOPLASTIC PAVEMENT MARKING
 - (B) 5" DASHED WHITE THERMOPLASTIC PAVEMENT MARKING (10' LINE, 30' SPACE)
 - (C) 5" DASHED WHITE PAVEMENT MARKING PAINT (3' LINE, 9' SPACE)
 - (D) THERMOPLASTIC BIKE LANE SYMBOL
 - (E) THERMOPLASTIC BIKE SHARROW SYMBOL
 - (F) REMOVE EXISTING PAVEMENT MARKING

WM WALLACE MONTGOMERY
 ENGINEERS • PLANNERS • SURVEYORS • CONSTRUCTION MANAGERS
 10150 York Road, Suite 200
 Hunt Valley, Maryland 21030
 410.494.9093 Tel / 410.667.0925 Fax
 www.WallaceMontgomery.com A Limited Liability Partnership

PLOTTED: Thursday, June 11, 2015 AT 02:15 PM
 FILE: K:\PROJECTS\210302.0021\Traffic_Caps\15PM-2007_TSEL.dgn


**LOCATION 40
 PAVEMENT MARKING DETAIL**

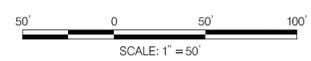


BALTIMORE COUNTY
 TRAFFIC ENGINEERING &
 TRANSPORTATION PLANNING

**TOWSON SPOKES BIKE LOOP
 PROPOSED BICYCLE IMPROVEMENTS**
 PROPOSED INTERSECTION DETAILS


DESIGNED BY: <u>DMJ / JLR</u> DATE: <u>06/2015</u>	SCALE: 1"=50'
CHECKED BY: _____ DATE: _____	SHEET NO. _____
APPROVED BY: _____ DATE: _____	<u>09</u> OF <u>20</u>

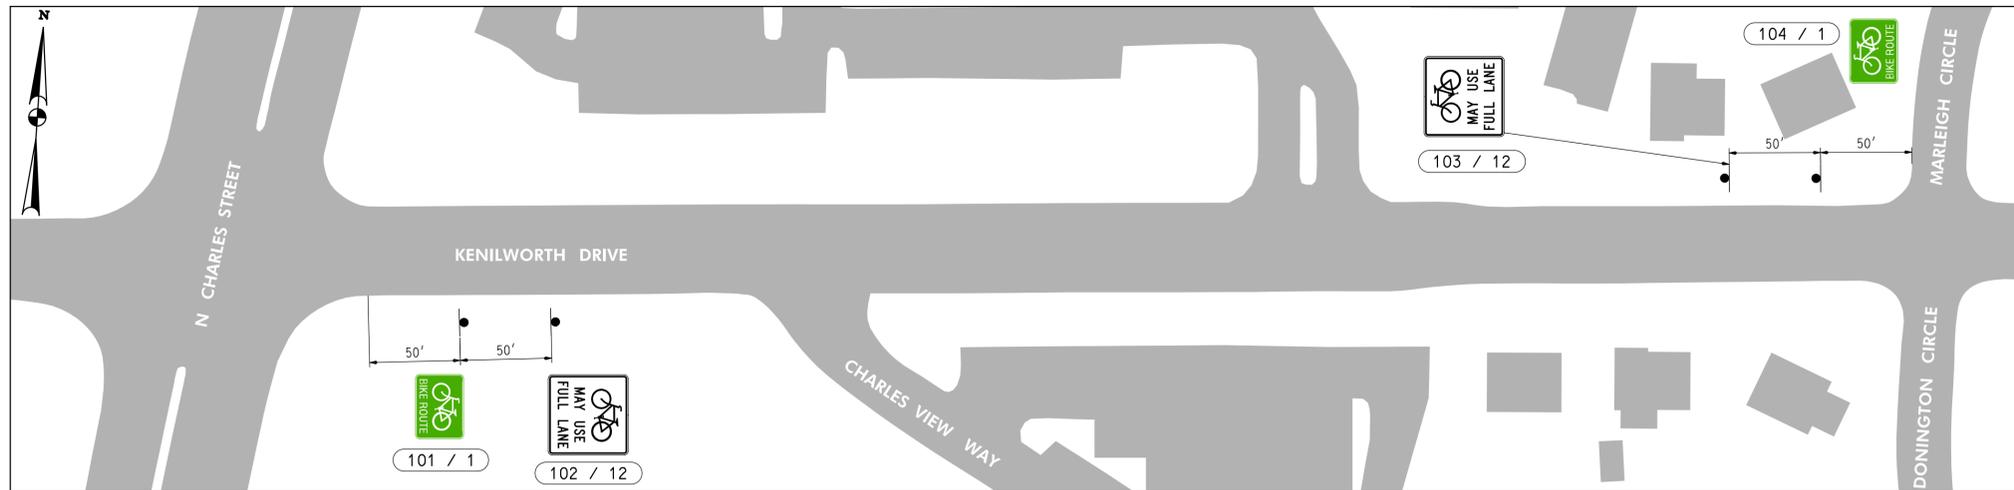

SECTION A

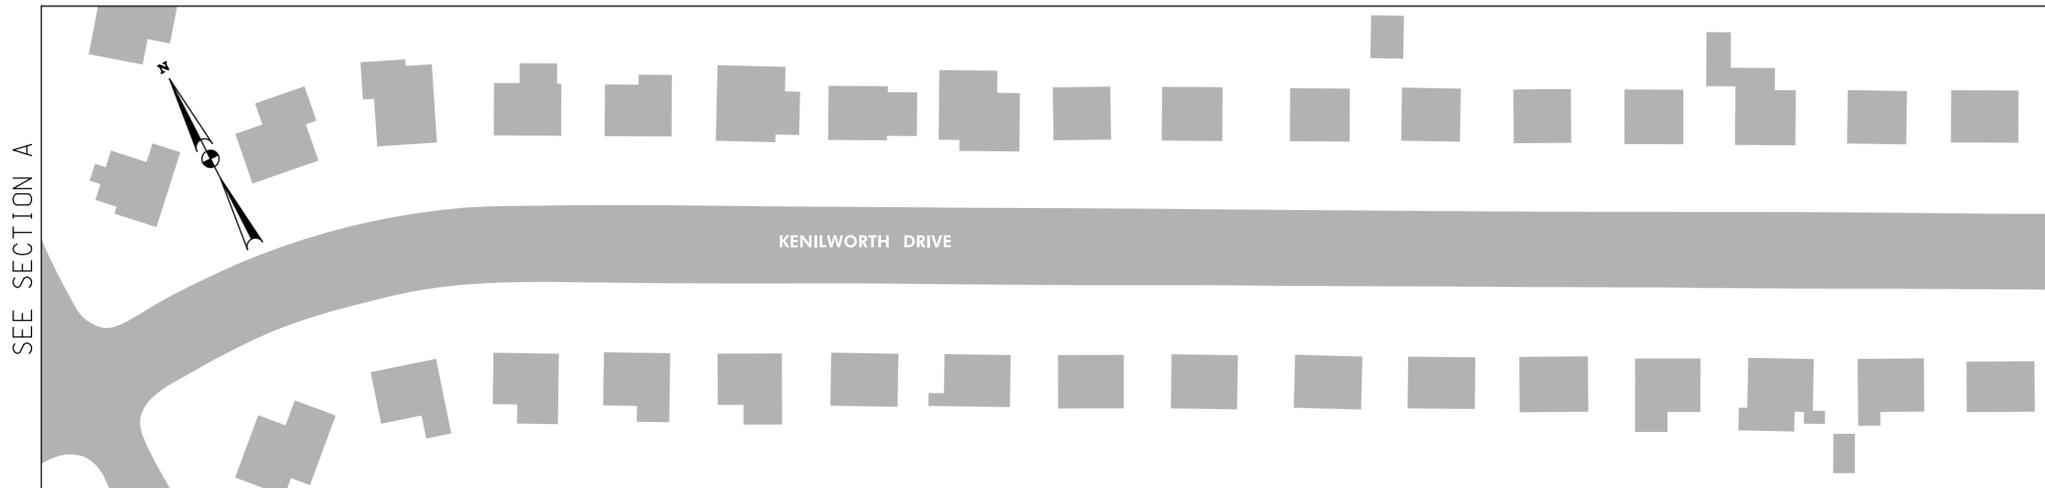

SECTION B

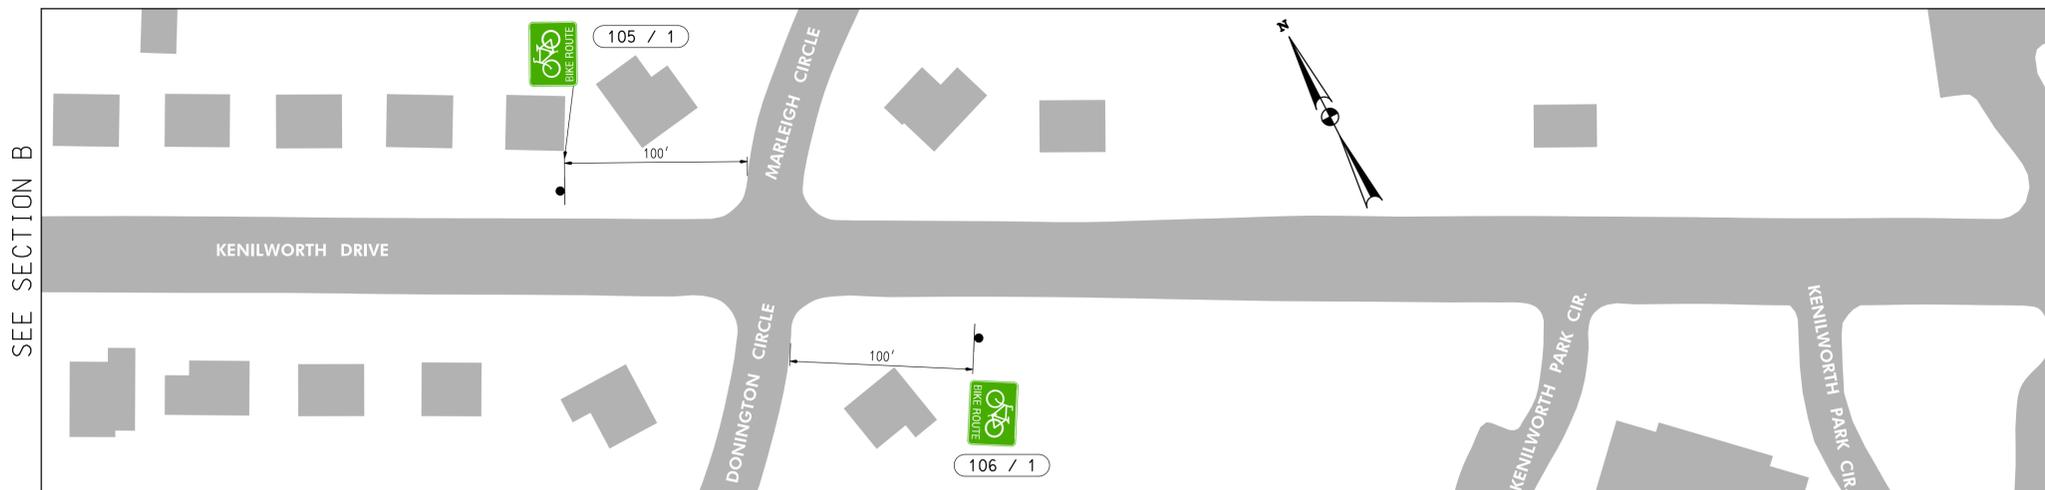


SECTION C

SEE SECTION B

SEE SECTION C

SEE SECTION D

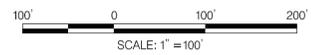

WM WALLACE MONTGOMERY
 ENGINEERS • PLANNERS • SURVEYORS • CONSTRUCTION MANAGERS
 10150 York Road, Suite 200
 Hunt Valley, Maryland 21030
 410.494.9093 Tel / 410.667.0925 Fax
 www.WallaceMontgomery.com A Limited Liability Partnership





SIGN NO.	TYPE	MESSAGE
101	1	BIKE ROUTE
102	12	BIKES MAY USE FULL LANE
103	12	BIKES MAY USE FULL LANE
104	1	BIKE ROUTE
105	1	BIKE ROUTE
106	1	BIKE ROUTE

BALTIMORE COUNTY
 TRAFFIC ENGINEERING &
 TRANSPORTATION PLANNING

TOWSON SPOKES BIKE LOOP
 PROPOSED BICYCLE IMPROVEMENTS
 SIGNING PLAN: KENILWORTH AVE

DESIGNED BY: <u>DMJ / JLR</u> DATE: <u>06/2015</u>	SCALE: 1"=100'
CHECKED BY: _____ DATE: _____	SHEET NO. 10 OF 20
APPROVED BY: _____ DATE: _____	

PLOTTED: Thursday, June 11, 2015 AT 02:15 PM
 FILE: K:\PROJECTS\210000.0021\Traffic_Cad\15001_TSBL.dgn

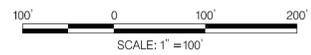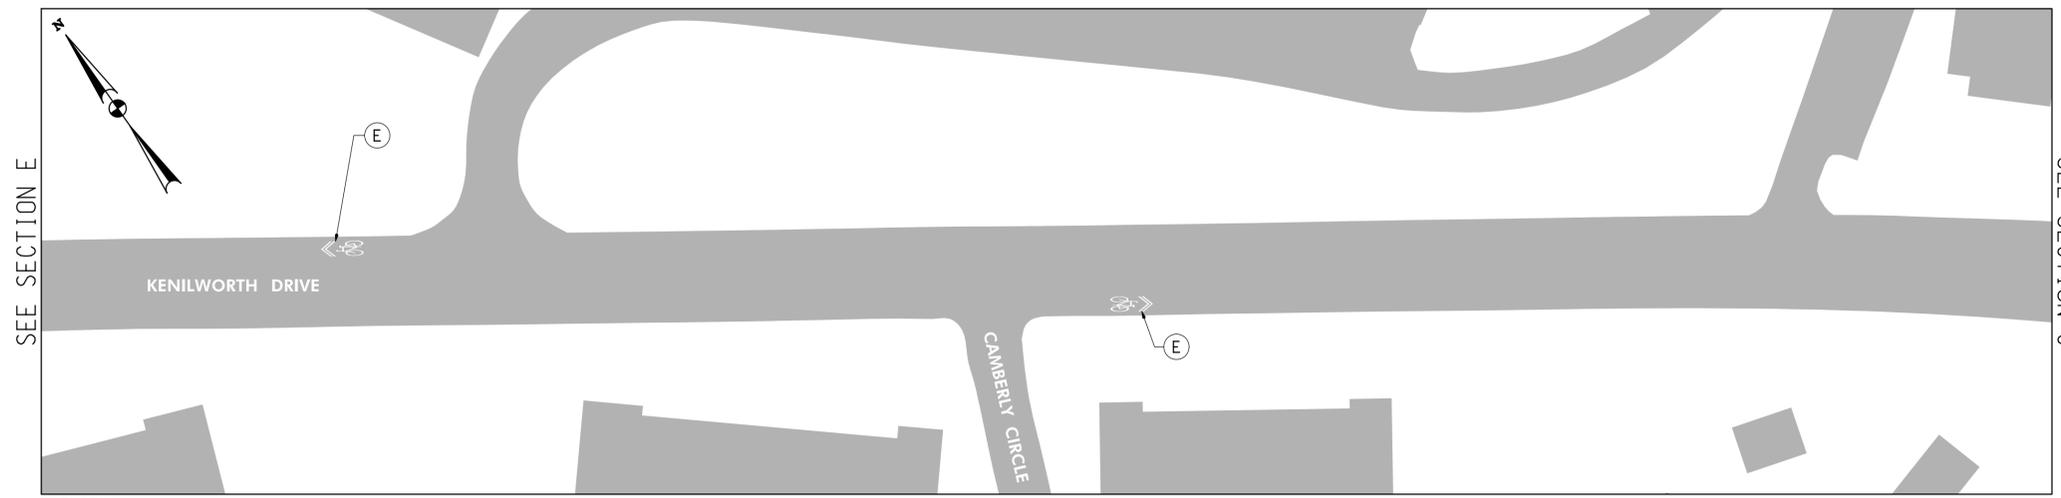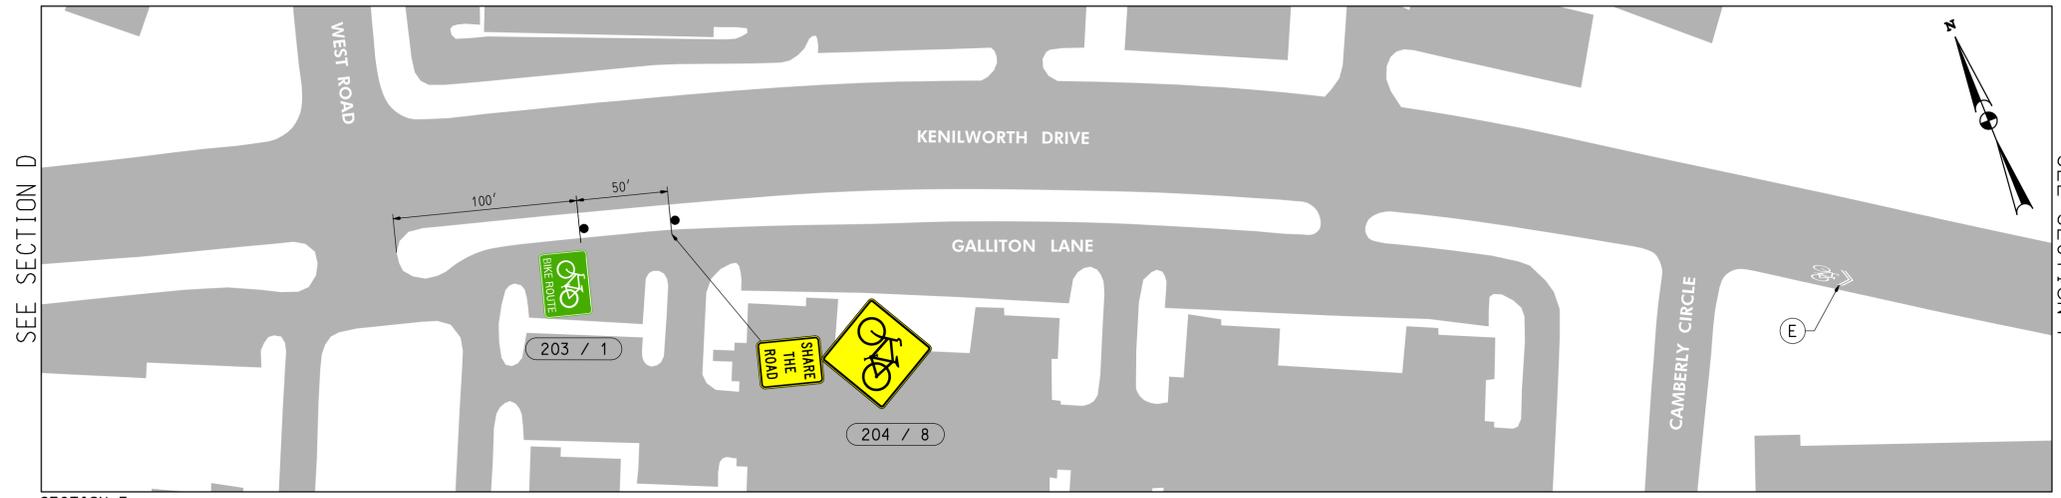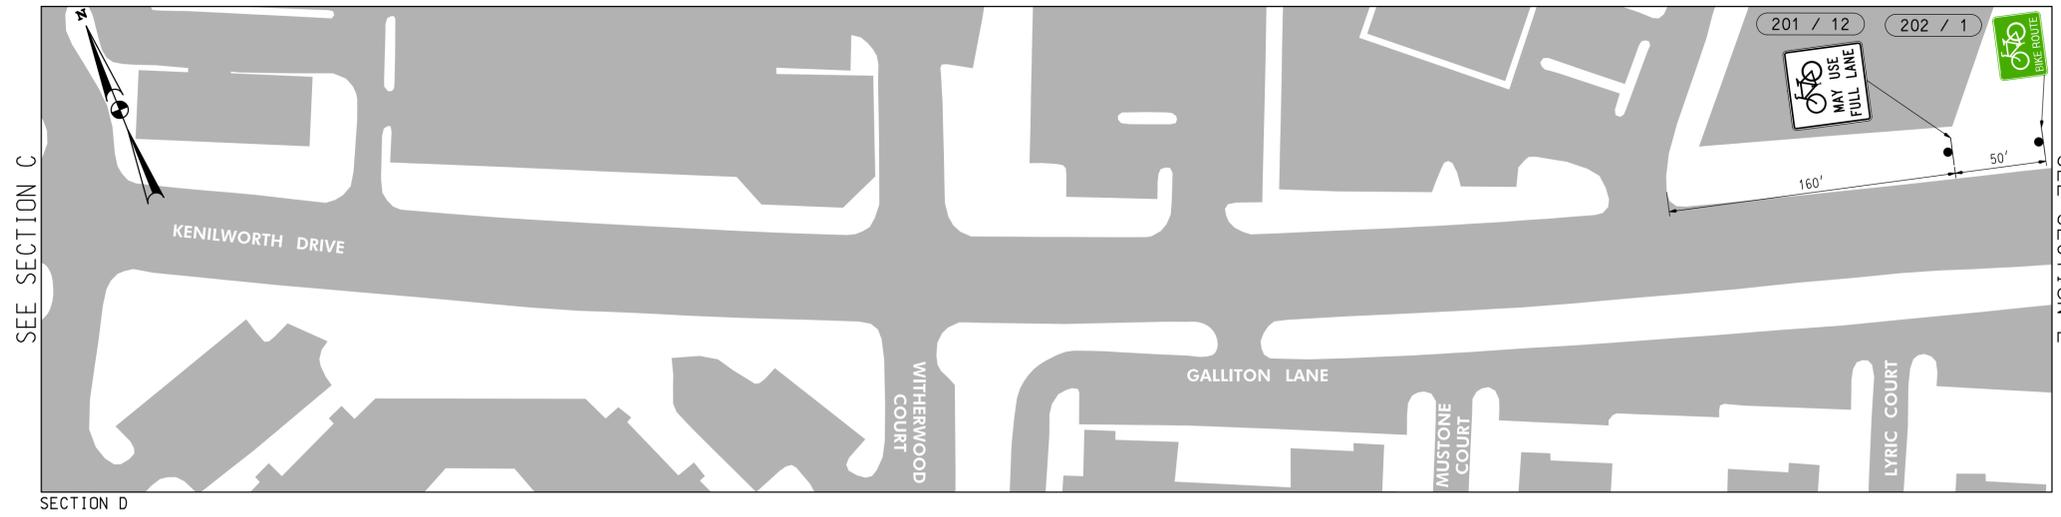

WALLACE MONTGOMERY
 ENGINEERS • PLANNERS • SURVEYORS • CONSTRUCTION MANAGERS
 10150 York Road, Suite 200
 Hunt Valley, Maryland 21030
 410.494.9093 Tel / 410.667.0925 Fax
 www.WallaceMontgomery.com A Limited Liability Partnership



SIGN NO.	TYPE	MESSAGE
201	12	BIKES MAY USE FULL LANE
202	1	BIKE ROUTE
203	1	BIKE ROUTE
204	8	SHARE THE ROAD

BALTIMORE COUNTY
 TRAFFIC ENGINEERING &
 TRANSPORTATION PLANNING

TOWSON SPOKES BIKE LOOP
 PROPOSED BICYCLE IMPROVEMENTS
 SIGNING PLAN: KENILWORTH DRIVE

DESIGNED BY: <u>DMJ / JLR</u>	DATE: <u>06/2015</u>	SCALE: 1" = 100'
CHECKED BY: _____	DATE: _____	SHEET NO. 11 OF 20
APPROVED BY: _____	DATE: _____	

PLOTTED: Thursday, June 11, 2015 AT 02:16 PM
 FILE: K:\PROJECTS\210020.0021\Traffic_Cad\15SN-2002_TSBL.dgn

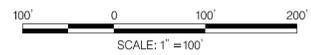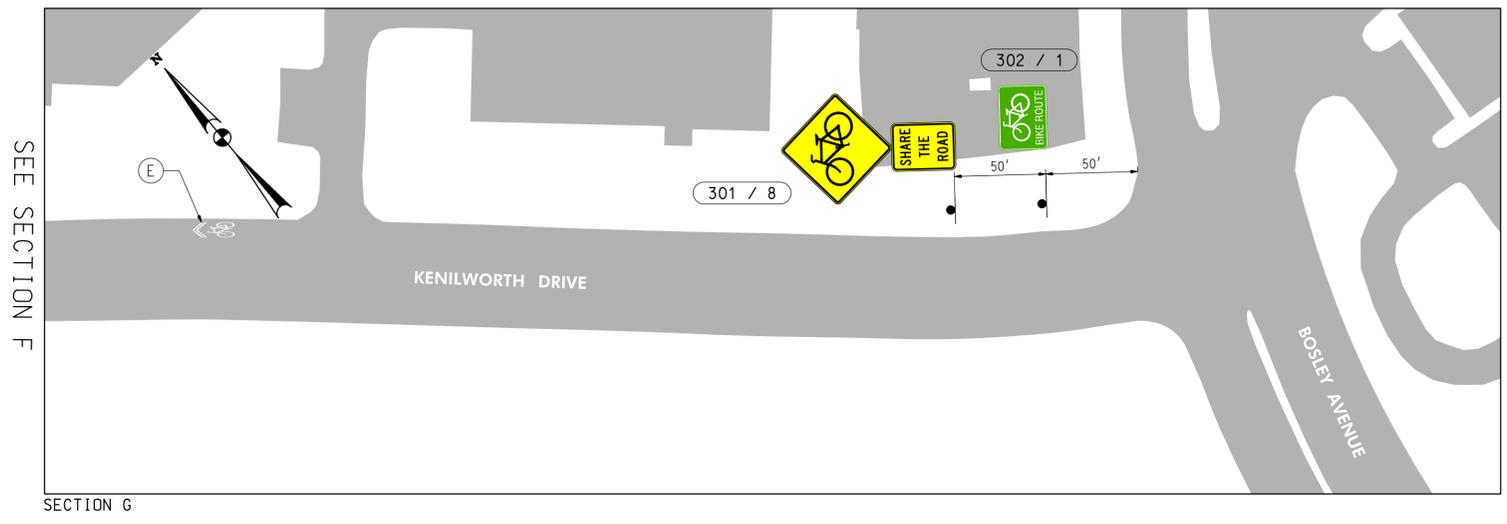


WALLACE MONTGOMERY
 ENGINEERS • PLANNERS • SURVEYORS • CONSTRUCTION MANAGERS
 10150 York Road, Suite 200
 Hunt Valley, Maryland 21030
 410.494.9093 Tel / 410.667.0925 Fax
 www.WallaceMontgomery.com A Limited Liability Partnership

SIGN NO.	TYPE	MESSAGE
301	8	SHARE THE ROAD
302	1	BIKE ROUTE


BALTIMORE COUNTY
 TRAFFIC ENGINEERING &
 TRANSPORTATION PLANNING

TOWSON SPOKES BIKE LOOP
 PROPOSED BICYCLE IMPROVEMENTS
 SIGNING PLAN: KENILWORTH DRIVE


DESIGNED BY: <u>DMJ / JLR</u> DATE: <u>06/2015</u>	SCALE:
CHECKED BY: _____ DATE: _____	1" = 100'
APPROVED BY: _____ DATE: _____	SHEET NO. <u>12</u> OF <u>20</u>

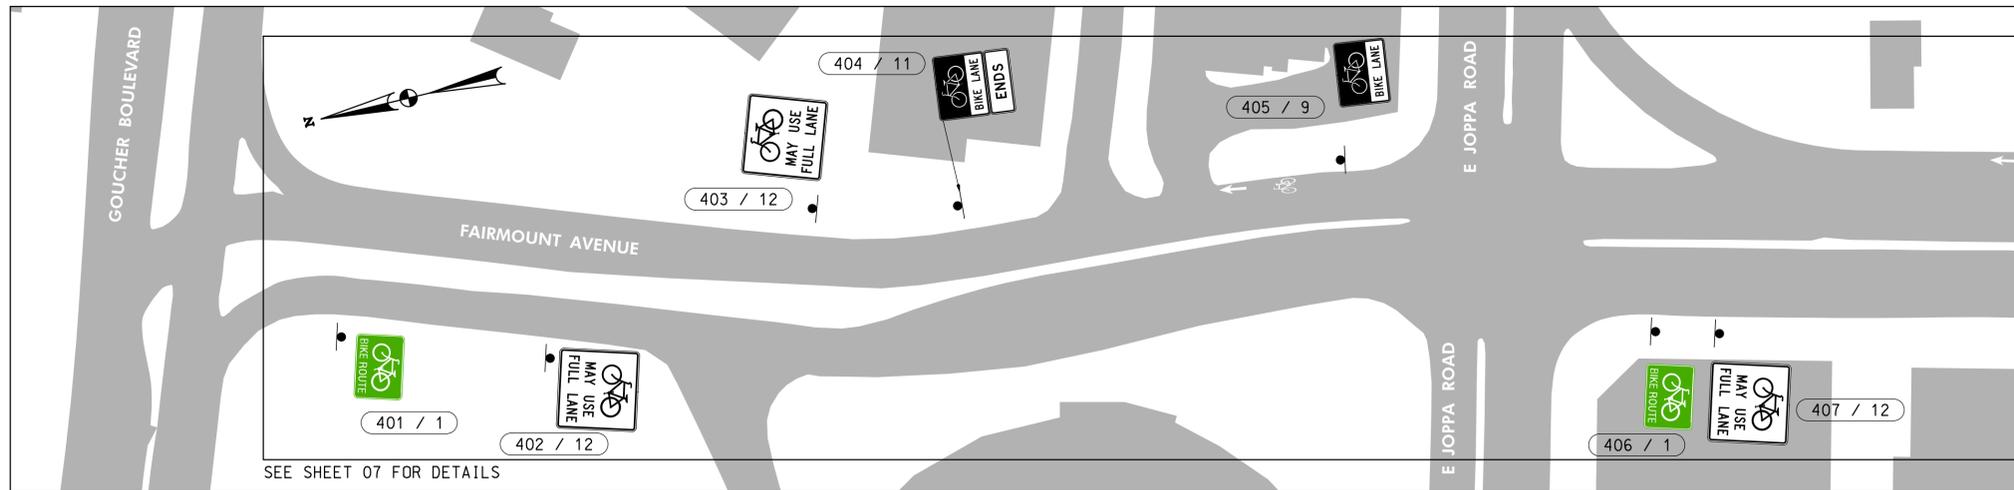

SECTION H

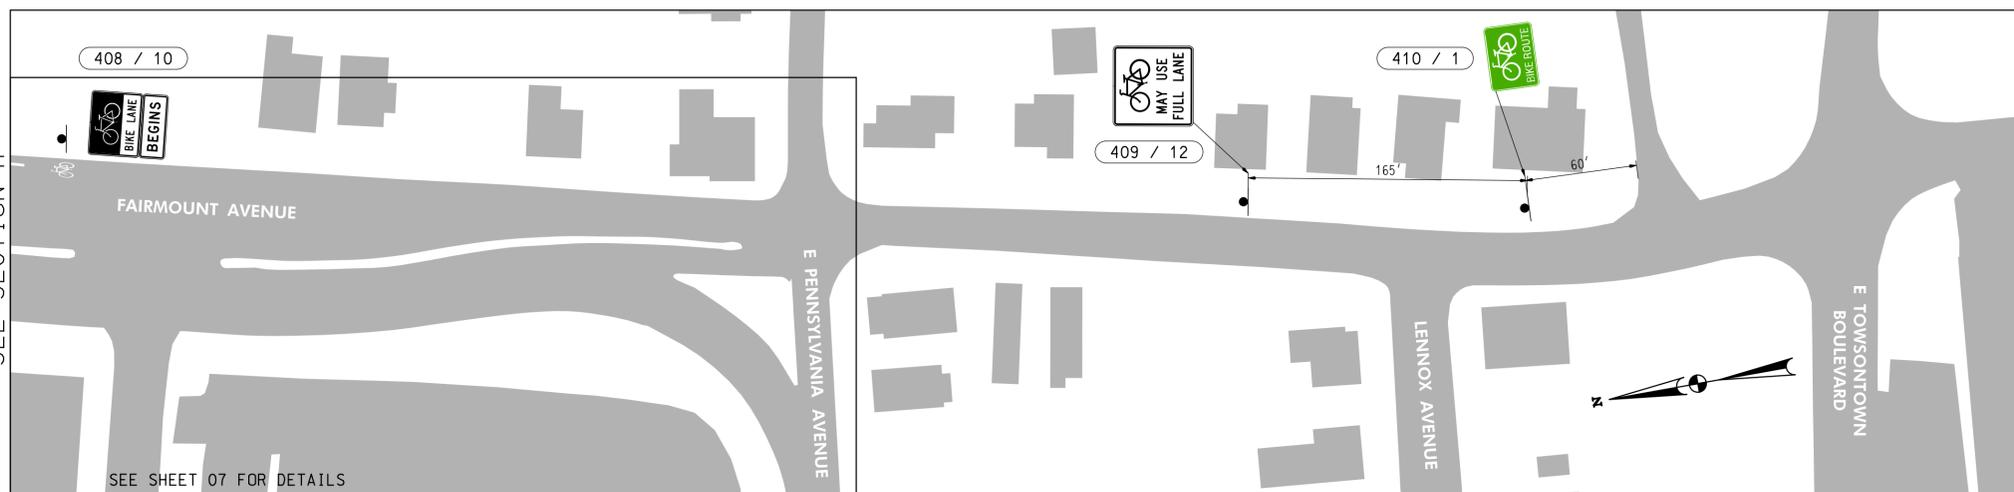

SECTION I

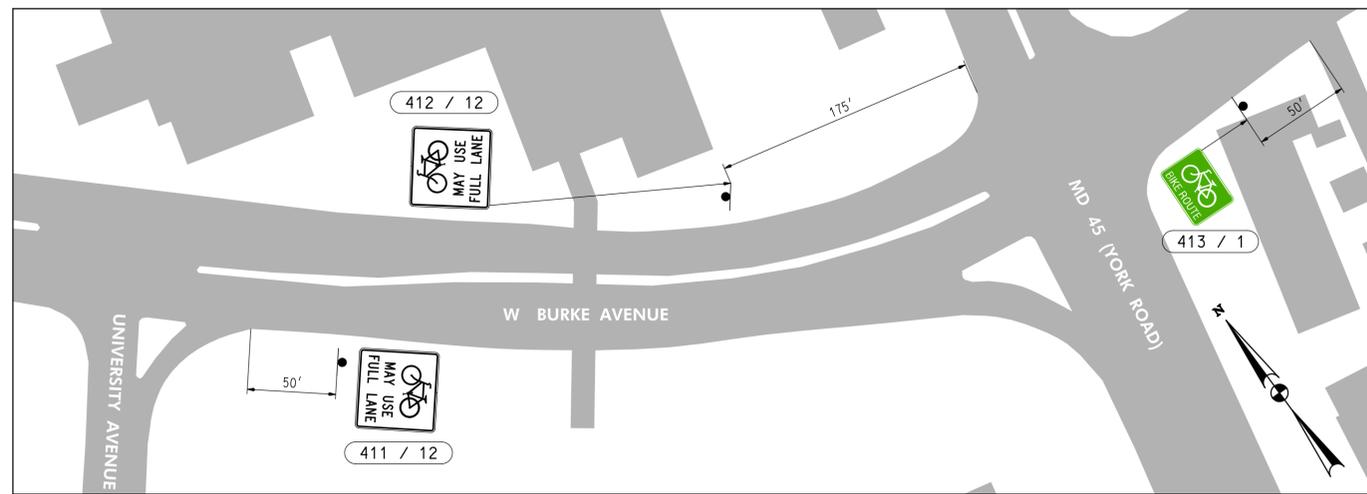


SECTION J

SIGN NO.	TYPE	MESSAGE
401	1	BIKE ROUTE
402	12	BIKES MAY USE FULL LANE
403	12	BIKES MAY USE FULL LANE
404	11	BIKE LANE / ENDS
405	9	BIKE LANE
406	1	BIKE ROUTE
407	12	BIKES MAY USE FULL LANE
408	10	BIKE LANE / BEGINS
409	12	BIKES MAY USE FULL LANE
410	1	BIKE ROUTE
411	12	BIKES MAY USE FULL LANE
412	12	BIKES MAY USE FULL LANE
413	1	BIKE ROUTE

SEE SECTION I

SEE SHEET 07 FOR DETAILS

SEE SHEET 07 FOR DETAILS

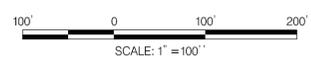




WM WALLACE MONTGOMERY
 ENGINEERS • PLANNERS • SURVEYORS • CONSTRUCTION MANAGERS
 10150 York Road, Suite 200
 Hunt Valley, Maryland 21030
 410.494.9093 Tel / 410.667.0925 Fax
 www.WallaceMontgomery.com A Limited Liability Partnership

BALTIMORE COUNTY
 TRAFFIC ENGINEERING &
 TRANSPORTATION PLANNING

TOWSON SPOKES BIKE LOOP
 PROPOSED BICYCLE IMPROVEMENTS
 SIGNING PLAN: FAIRMOUNT AVE & BOSLEY AVE

DESIGNED BY: <u>DMJ / JLR</u> DATE: <u>06/2015</u>	SCALE: 1" = 100'
CHECKED BY: _____ DATE: _____	SHEET NO. 13 OF 20
APPROVED BY: _____ DATE: _____	

PLOTTED: Thursday, June 11, 2015 AT 02:49 PM
 FILE: K:\PROJECTS\010020.0021\Traffic_Capd_LoopN-2004_TSBLL.dgn

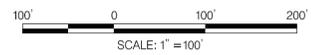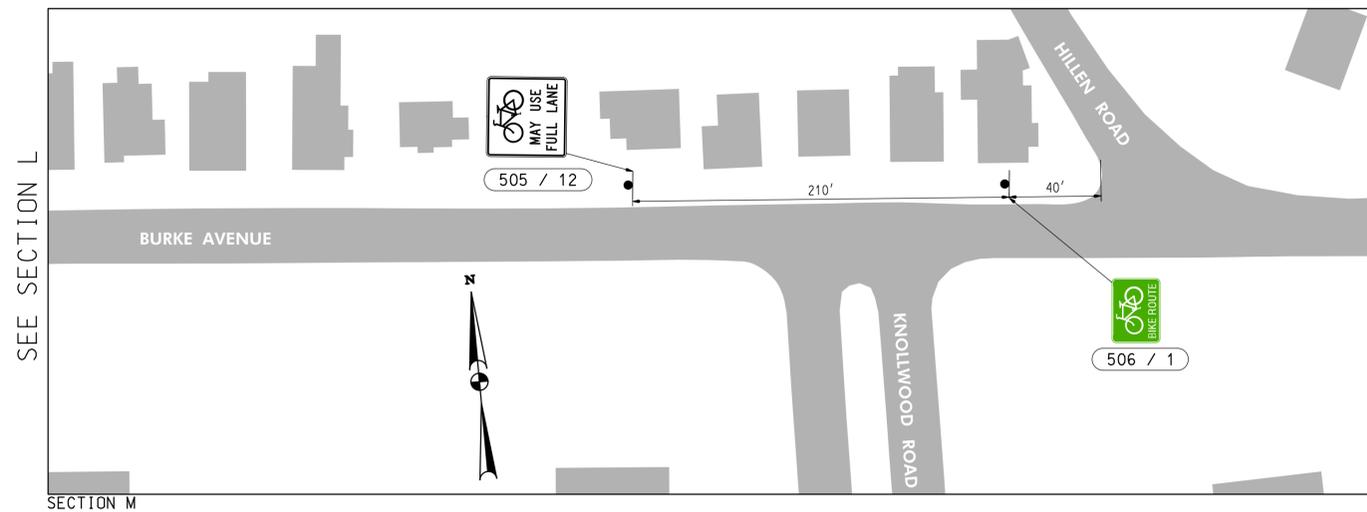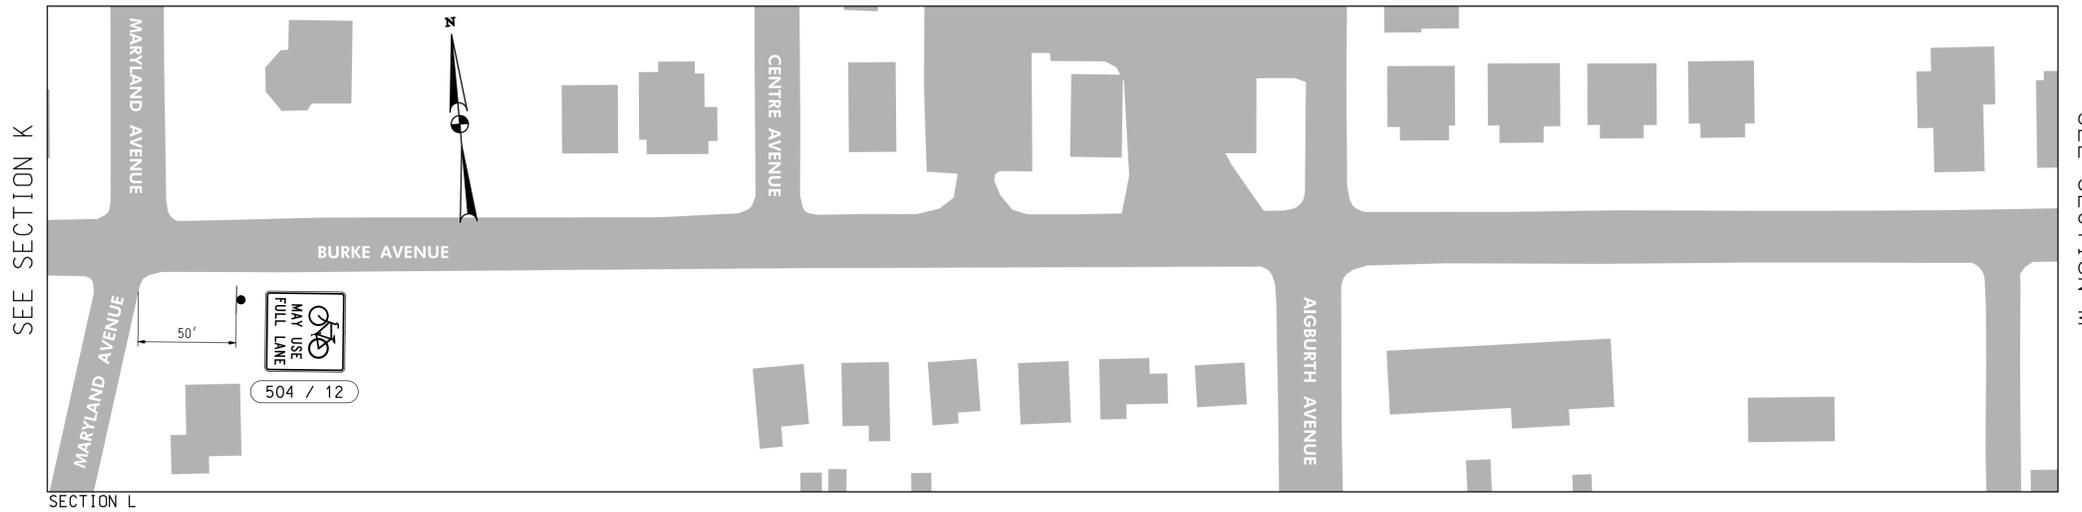

WALLACE MONTGOMERY
 ENGINEERS • PLANNERS • SURVEYORS • CONSTRUCTION MANAGERS
 10150 York Road, Suite 200
 Hunt Valley, Maryland 21030
 410.494.9093 Tel / 410.667.0925 Fax
 www.WallaceMontgomery.com A Limited Liability Partnership



SIGN NO.	TYPE	MESSAGE
501	12	BIKES MAY USE FULL LANE
502	12	BIKES MAY USE FULL LANE
503	12	BIKES MAY USE FULL LANE
504	12	BIKES MAY USE FULL LANE
505	12	BIKES MAY USE FULL LANE
506	1	BIKE ROUTE

BALTIMORE COUNTY
 TRAFFIC ENGINEERING &
 TRANSPORTATION PLANNING

TOWSON SPOKES BIKE LOOP
 PROPOSED BICYCLE IMPROVEMENTS
 SIGNING PLAN: BURKE AVENUE

DESIGNED BY: DMJ / JLR DATE: 06/2015 SCALE:
 CHECKED BY: _____ DATE: _____ 1" = 100'
 APPROVED BY: _____ DATE: _____ SHEET NO.
14 OF 20

PLOTTED: Thursday, June 11, 2015 AT 02:18 PM
 FILE: K:\PROJECTS\210320.0021\Traffic_Cad\15SN-2006_TSBLL.dgn

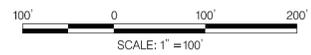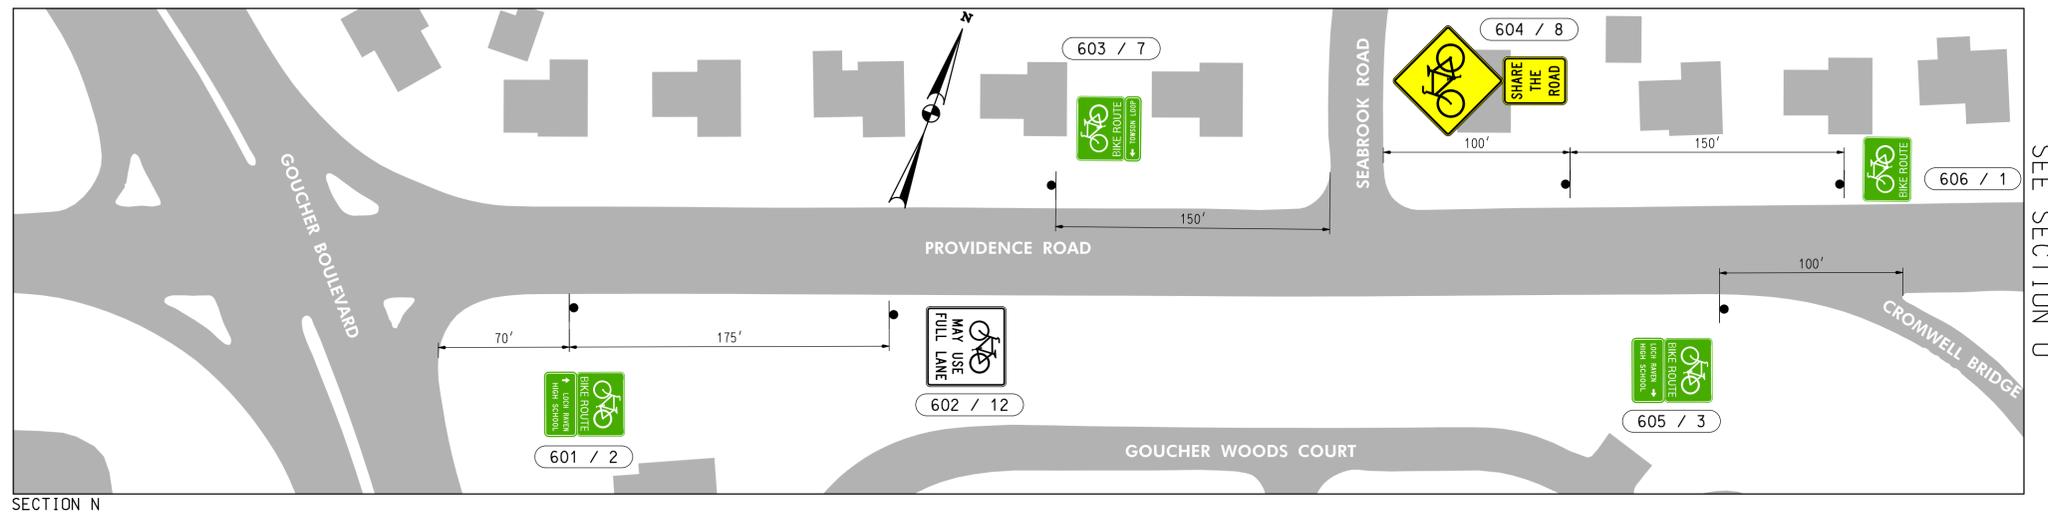





WM WALLACE MONTGOMERY
 ENGINEERS • PLANNERS • SURVEYORS • CONSTRUCTION MANAGERS
 10150 York Road, Suite 200
 Hunt Valley, Maryland 21030
 410.494.9093 Tel / 410.667.0925 Fax
 www.WallaceMontgomery.com A Limited Liability Partnership

SIGN NO.	TYPE	MESSAGE
601	2	BIKE ROUTE / LOCH RAVEN HIGH SCHOOL
602	12	BIKES MAY USE FULL LANE
603	7	BIKE ROUTE / TOWSON LOOP
604	8	SHARE THE ROAD
605	3	BIKE ROUTE / LOCH RAVEN HIGH SCHOOL
606	1	BIKE ROUTE

BALTIMORE COUNTY
 TRAFFIC ENGINEERING &
 TRANSPORTATION PLANNING

TOWSON SPOKES BIKE LOOP
 PROPOSED BICYCLE IMPROVEMENTS
 SIGNING PLAN: PROVIDENCE ROAD

DESIGNED BY: <u>DMJ / JLR</u> DATE: <u>06/2015</u>	SCALE: 1" = 100'
CHECKED BY: _____ DATE: _____	SHEET NO. 15 OF 20
APPROVED BY: _____ DATE: _____	

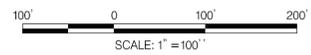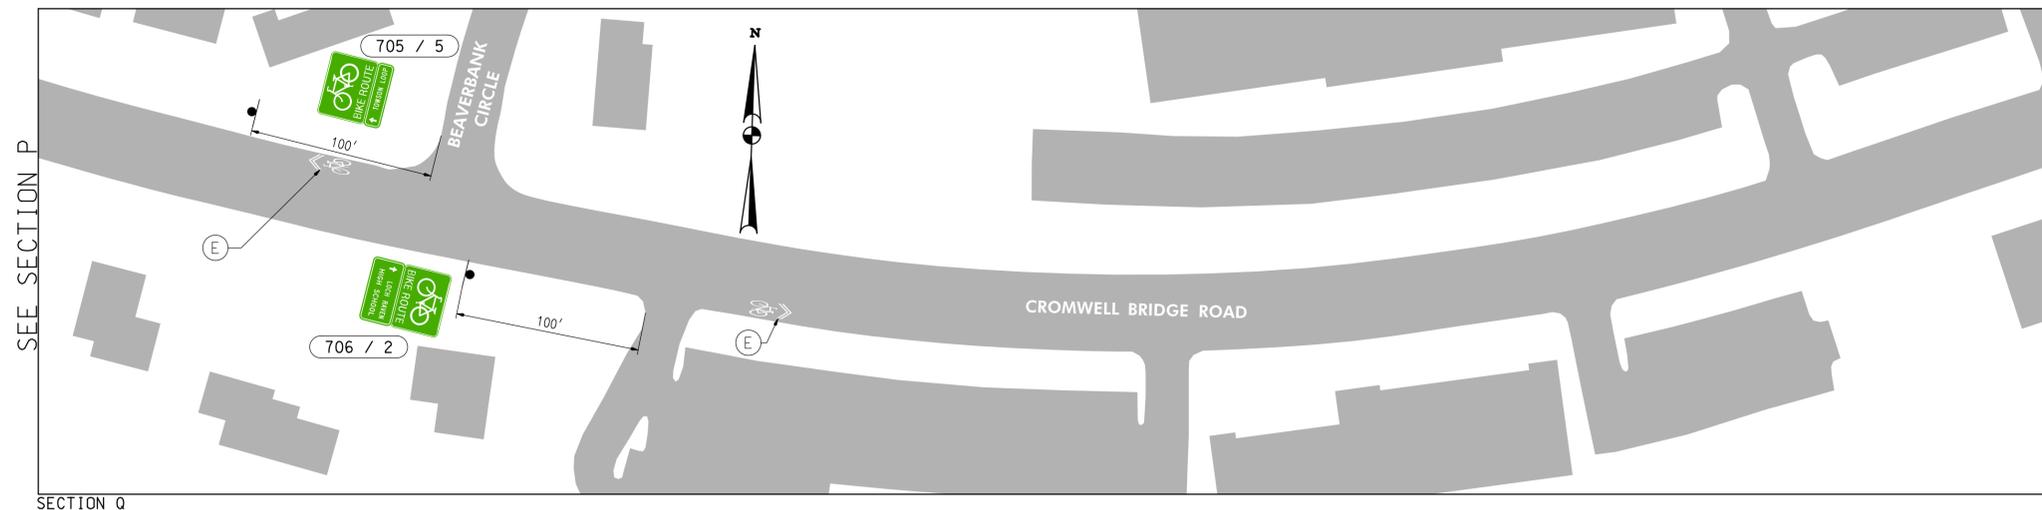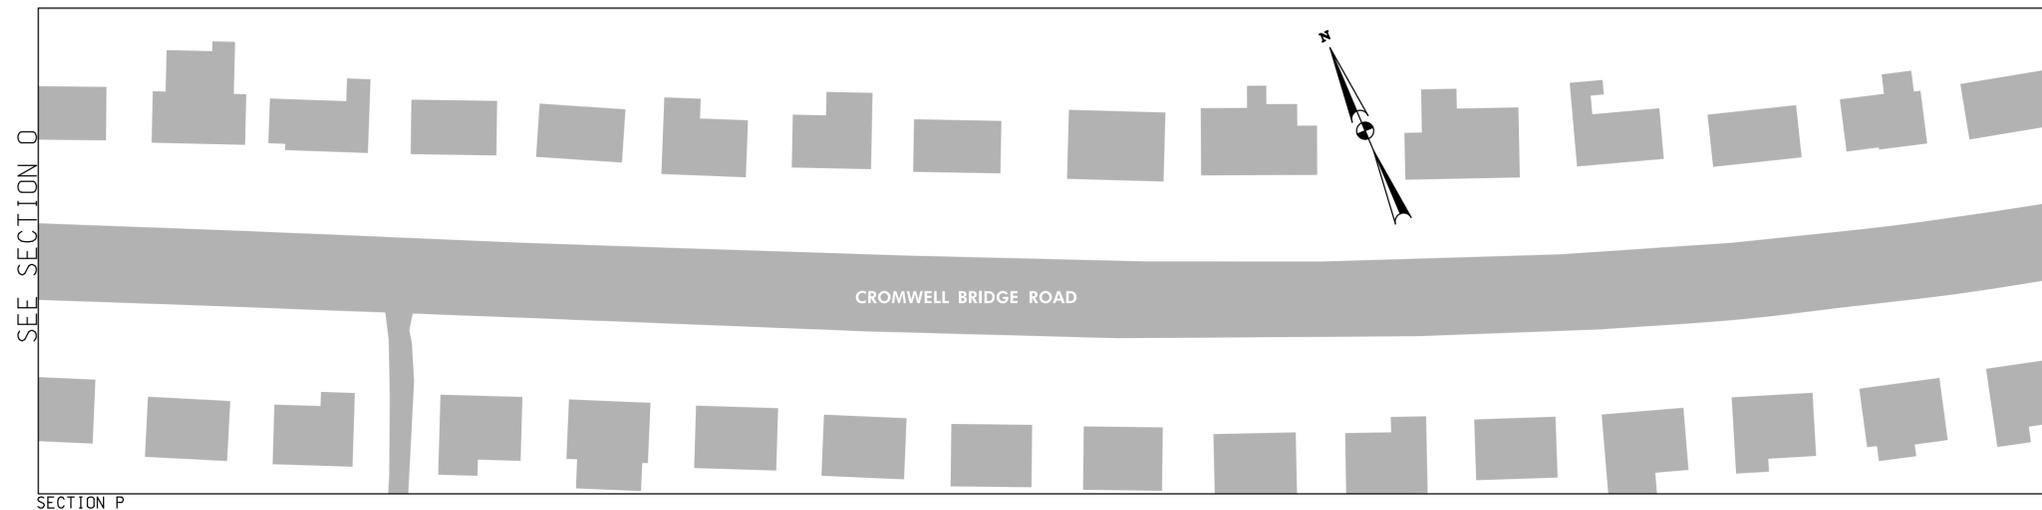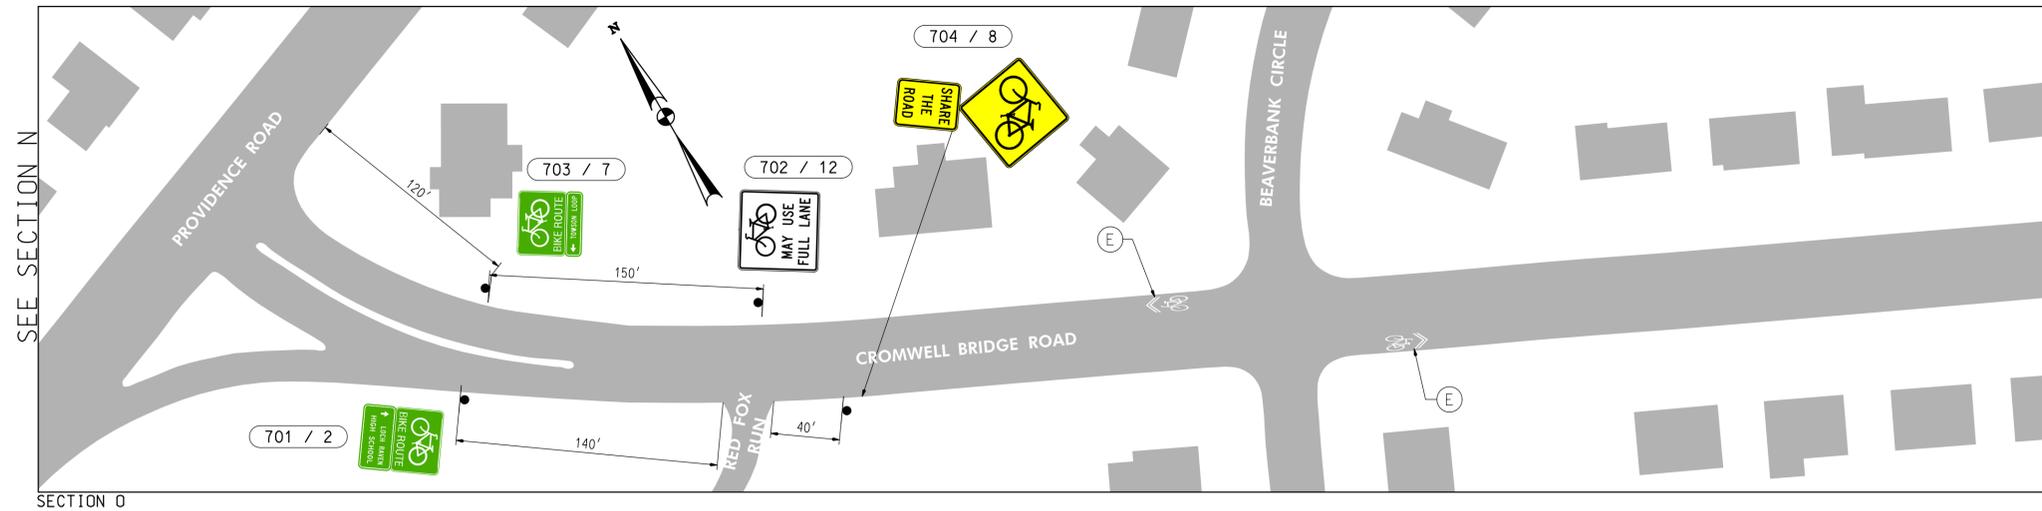





WALLACE MONTGOMERY
 ENGINEERS • PLANNERS • SURVEYORS • CONSTRUCTION MANAGERS
 10150 York Road, Suite 200
 Hunt Valley, Maryland 21030
 410.494.9093 Tel / 410.667.0925 Fax
 www.WallaceMontgomery.com A Limited Liability Partnership

SIGN NO.	TYPE	MESSAGE
701	2	BIKE ROUTE / LOCH RAVEN HIGH SCHOOL
702	12	BIKES MAY USE FULL LANE
703	7	BIKE ROUTE / TOWSON LOOP
704	8	SHARE THE ROAD
705	5	BIKE ROUTE / TOWSON LOOP
706	2	BIKE ROUTE / LOCH RAVEN HIGH SCHOOL

BALTIMORE COUNTY
 TRAFFIC ENGINEERING &
 TRANSPORTATION PLANNING

TOWSON SPOKES BIKE LOOP
 PROPOSED BICYCLE IMPROVEMENTS
 SIGNING PLAN: CROMWELL BRIDGE ROAD

DESIGNED BY: <u>DMJ / JLR</u> DATE: <u>06/2015</u>	SCALE:
CHECKED BY: _____ DATE: _____	1" = 100'
APPROVED BY: _____ DATE: _____	SHEET NO. <u>16</u> OF <u>20</u>

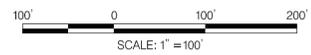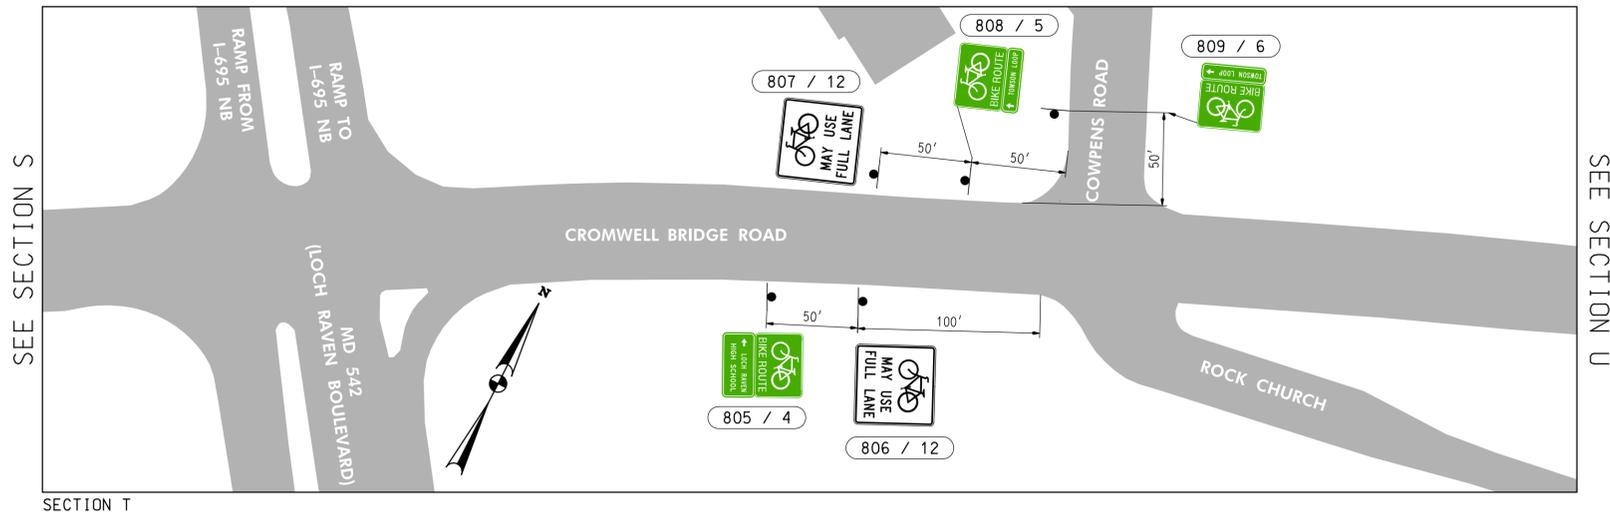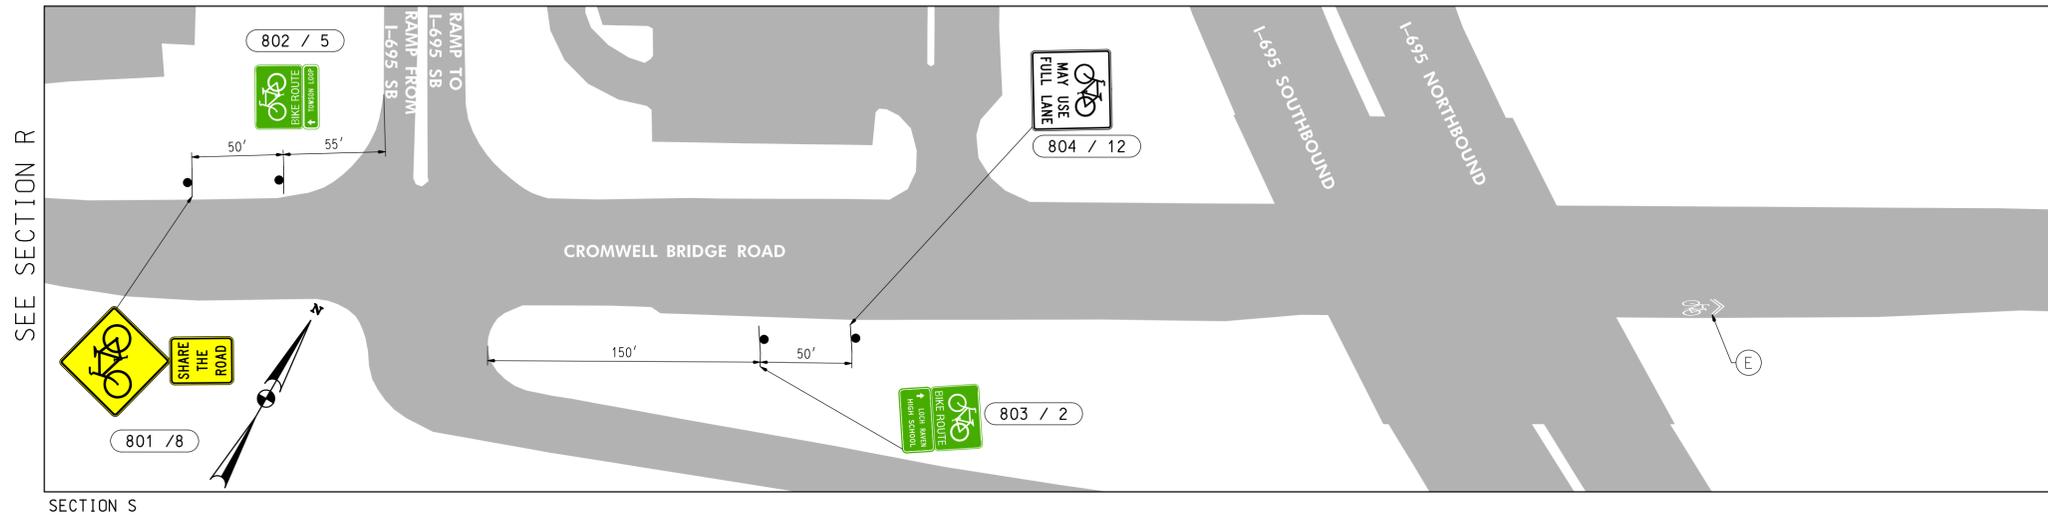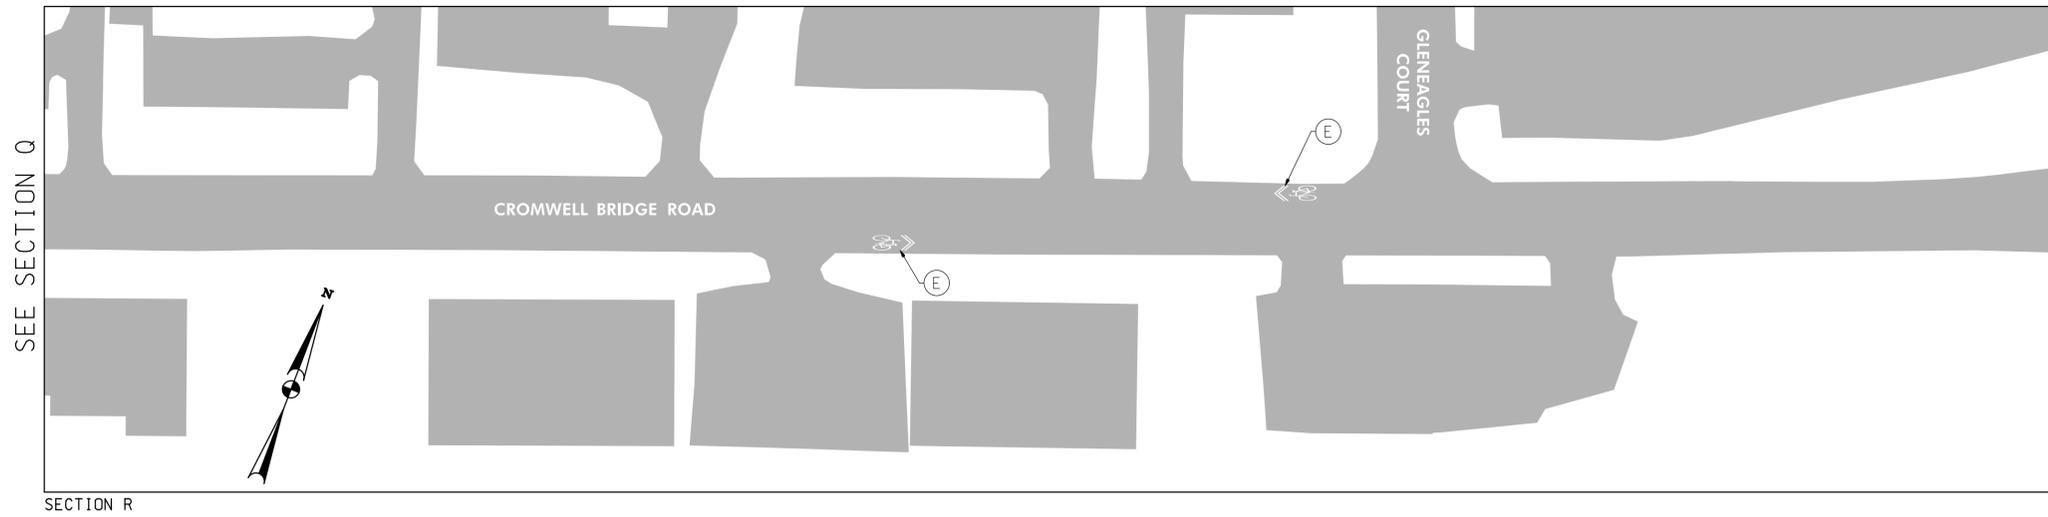

SIGN NO.	TYPE	MESSAGE
801	8	SHARE THE ROAD
802	5	BIKE ROUTE / TOWSON LOOP
803	2	BIKE ROUTE / LOCH RAVEN HIGH SCHOOL
804	12	BIKES MAY USE FULL LANE
805	4	BIKE ROUTE / LOCH RAVEN HIGH SCHOOL
806	12	BIKES MAY USE FULL LANE
807	12	BIKES MAY USE FULL LANE
808	5	BIKE ROUTE / TOWSON LOOP
809	6	BIKE ROUTE / TOWSON LOOP





WALLACE MONTGOMERY
 ENGINEERS • PLANNERS • SURVEYORS • CONSTRUCTION MANAGERS
 10150 York Road, Suite 200
 Hunt Valley, Maryland 21030
 410.494.9093 Tel / 410.667.0925 Fax
 www.WallaceMontgomery.com A Limited Liability Partnership

BALTIMORE COUNTY
 TRAFFIC ENGINEERING &
 TRANSPORTATION PLANNING

TOWSON SPOKES BIKE LOOP
 PROPOSED BICYCLE IMPROVEMENTS
 SIGNING PLAN: CROMWELL BRIDGE ROAD

DESIGNED BY: DMJ / JLR DATE: 06/2015 SCALE: 1" = 100'
 CHECKED BY: _____ DATE: _____ SHEET NO. 17 OF 20
 APPROVED BY: _____ DATE: _____

PLOTTED: Thursday, June 11, 2015 AT 02:20 PM
 FILE: M:\PROJECTS\210000.0021\Traffic_Capd_L_Capd_LpSN-2008_TSBL.dgn

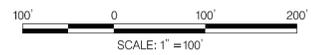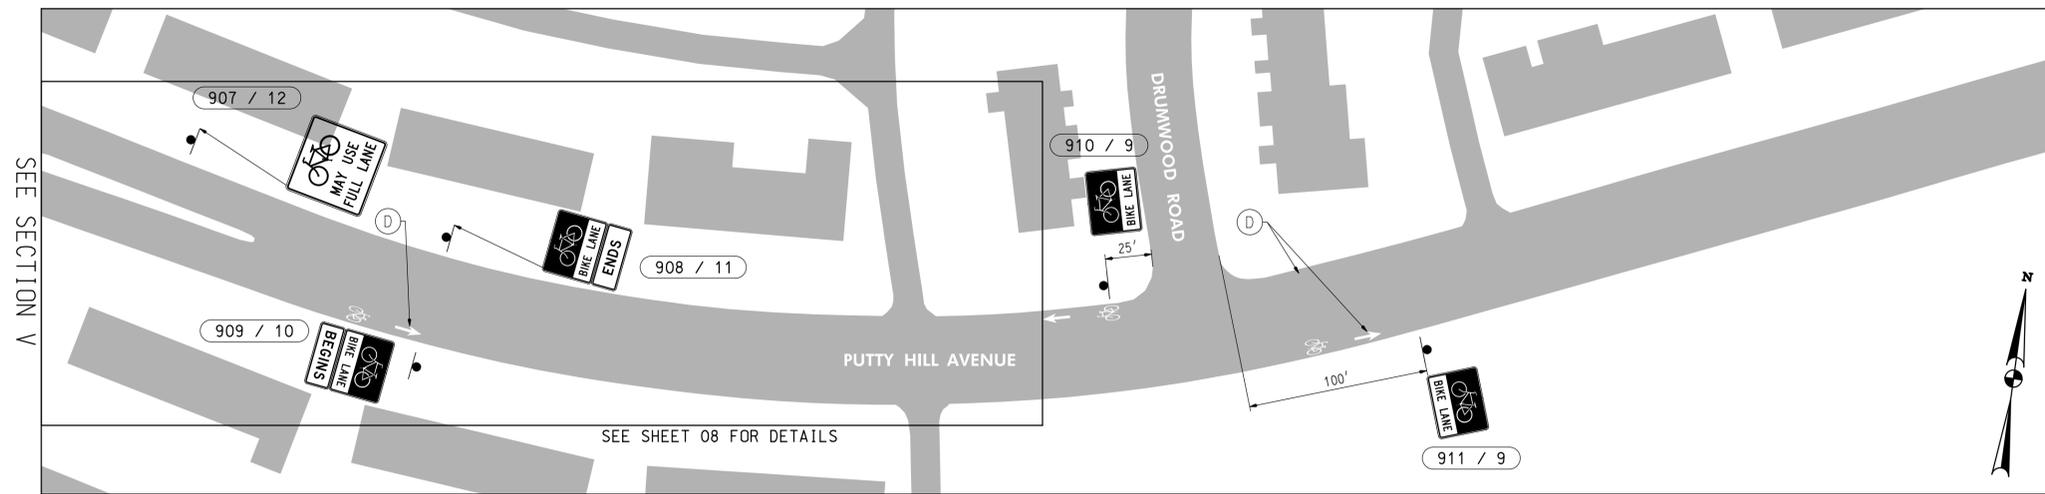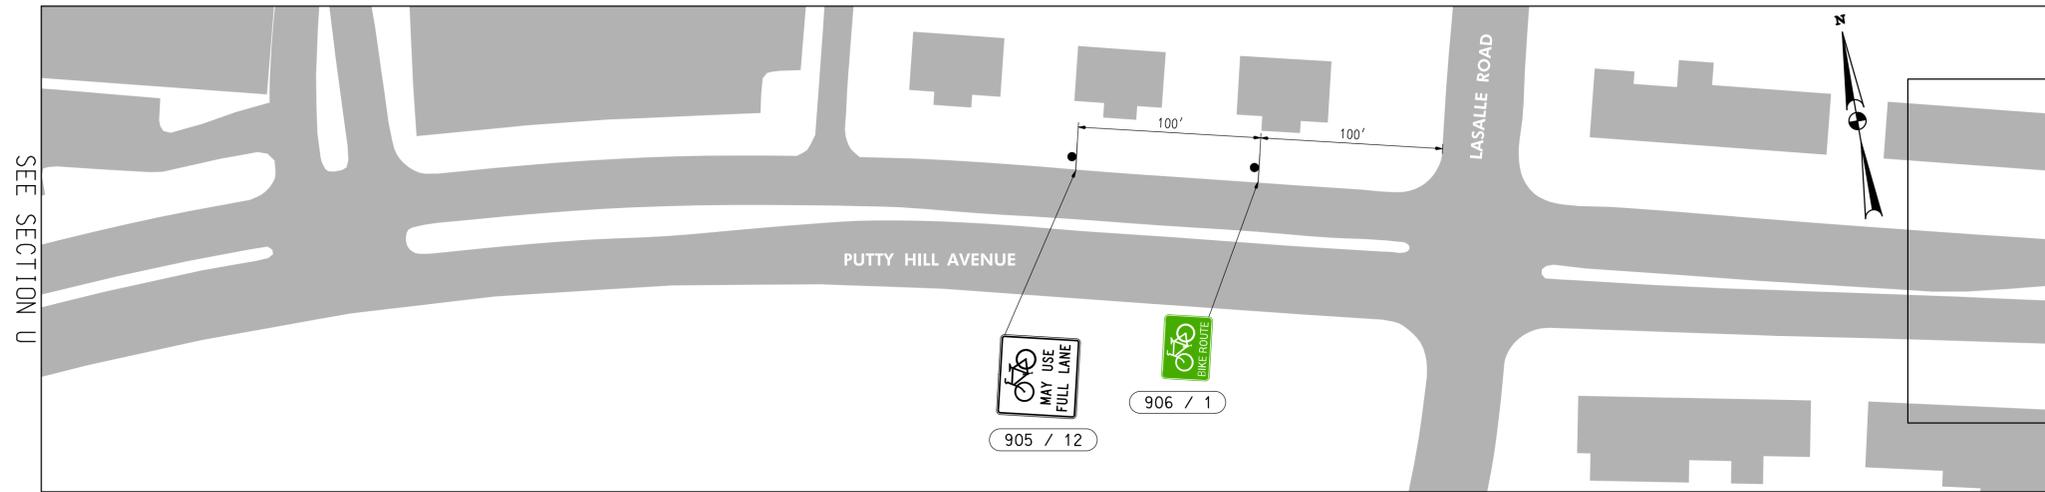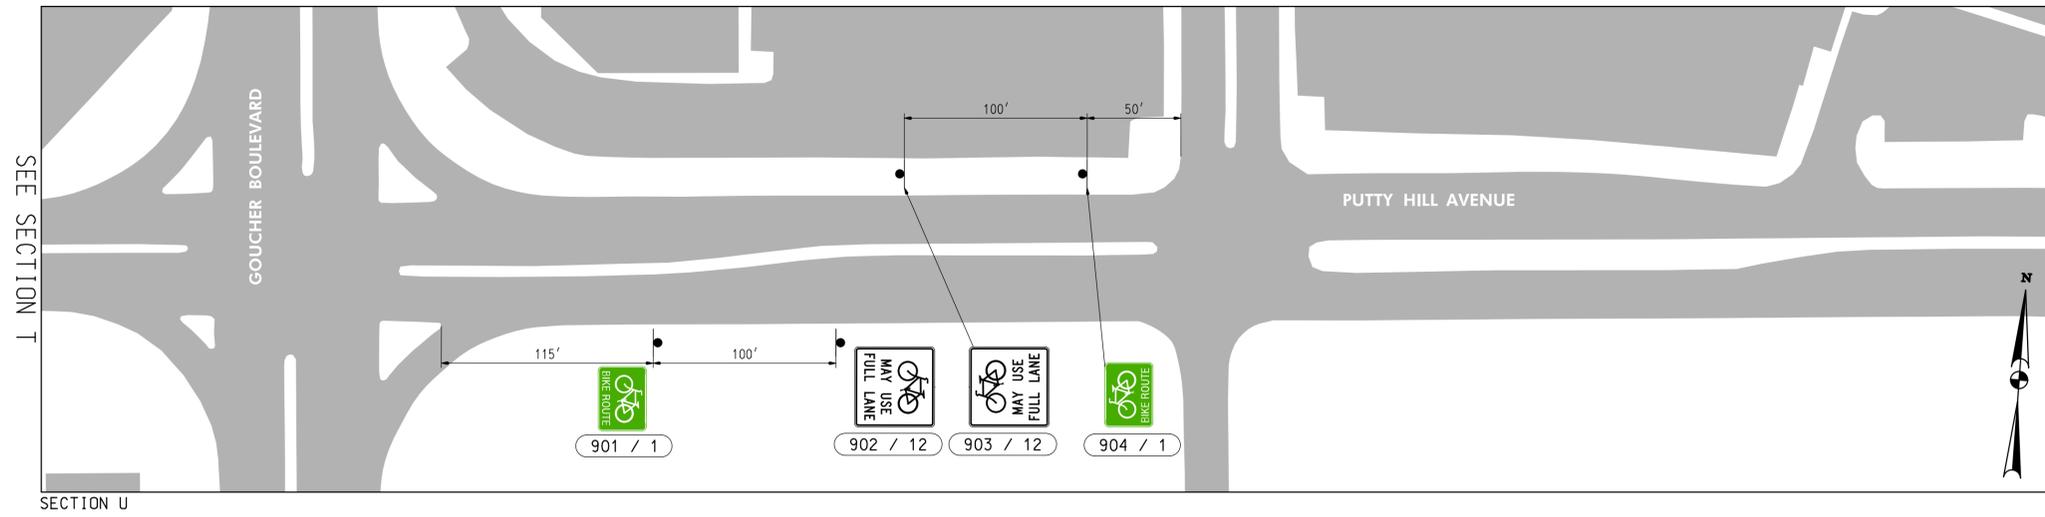

WALLACE MONTGOMERY
 ENGINEERS • PLANNERS • SURVEYORS • CONSTRUCTION MANAGERS
 10150 York Road, Suite 200
 Hunt Valley, Maryland 21030
 410.494.9093 Tel / 410.667.0925 Fax
 www.WallaceMontgomery.com A Limited Liability Partnership

SIGN NO.	TYPE	MESSAGE
901	1	BIKE ROUTE
902	12	BIKES MAY USE FULL LANE
903	12	BIKES MAY USE FULL LANE
904	1	BIKE ROUTE
905	12	BIKES MAY USE FULL LANE
906	1	BIKE ROUTE




SIGN NO.	TYPE	MESSAGE
907	12	BIKES MAY USE FULL LANE
908	11	BIKE LANE ENDS
909	10	BIKE LANE BEGINS
910	9	BIKE LANE
911	9	BIKE LANE

BALTIMORE COUNTY
 TRAFFIC ENGINEERING &
 TRANSPORTATION PLANNING

TOWSON SPOKES BIKE LOOP
 PROPOSED BICYCLE IMPROVEMENTS
 SIGNING PLAN: PUTTY HILL AVENUE

DESIGNED BY: DMJ / JLR DATE: 06/2015 SCALE: 1"=100'
 CHECKED BY: _____ DATE: _____ SHEET NO. 18 OF 20
 APPROVED BY: _____ DATE: _____

PLOTTED: Thursday, June 11, 2015 AT 02:21 PM
 FILE: M:\PROJECTS\21030.0021\Traffic_Cad\21030-2009_TSBL.dgn

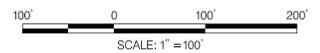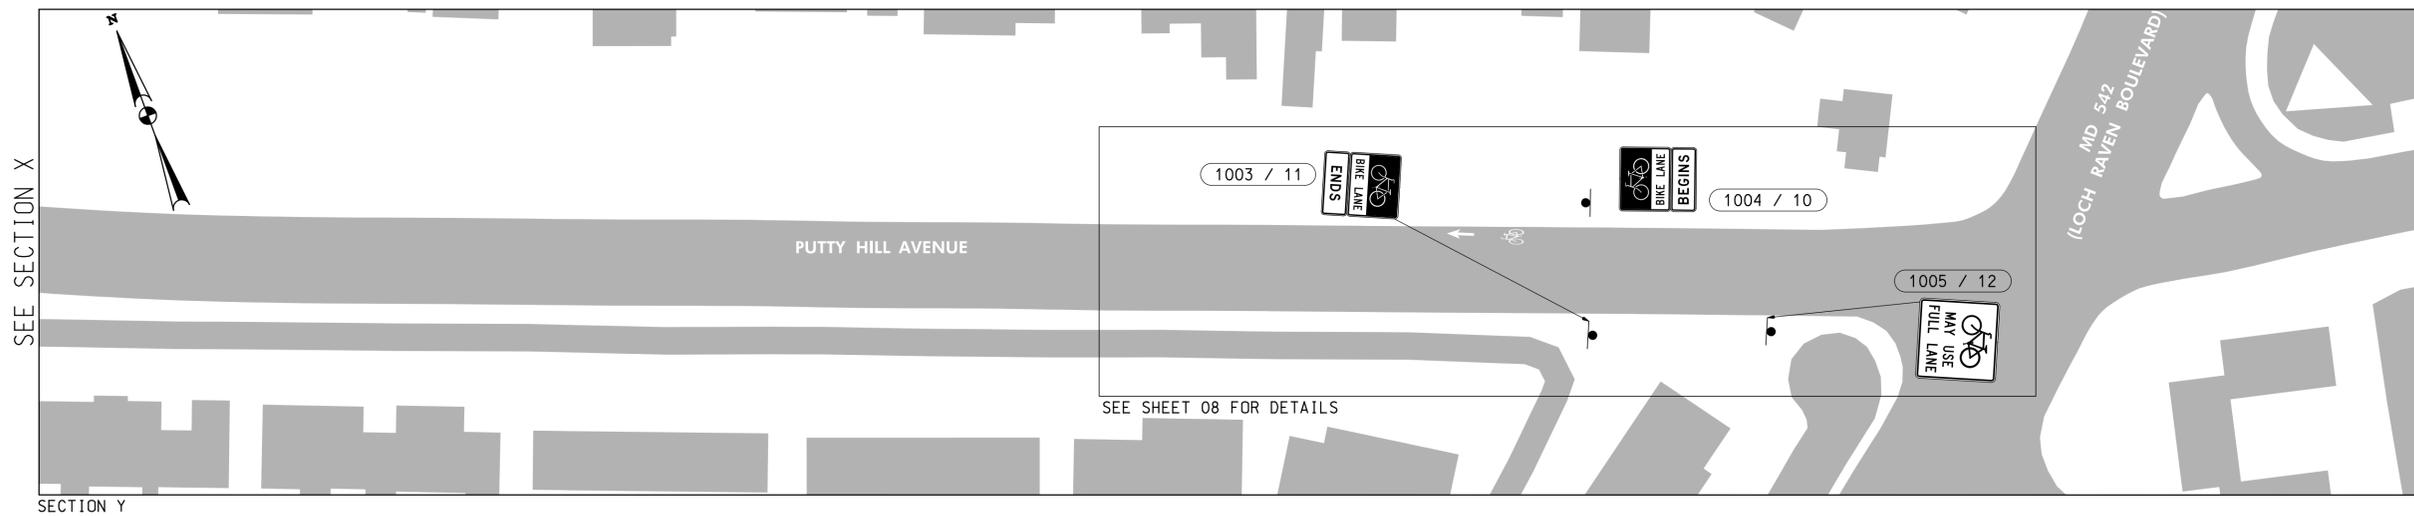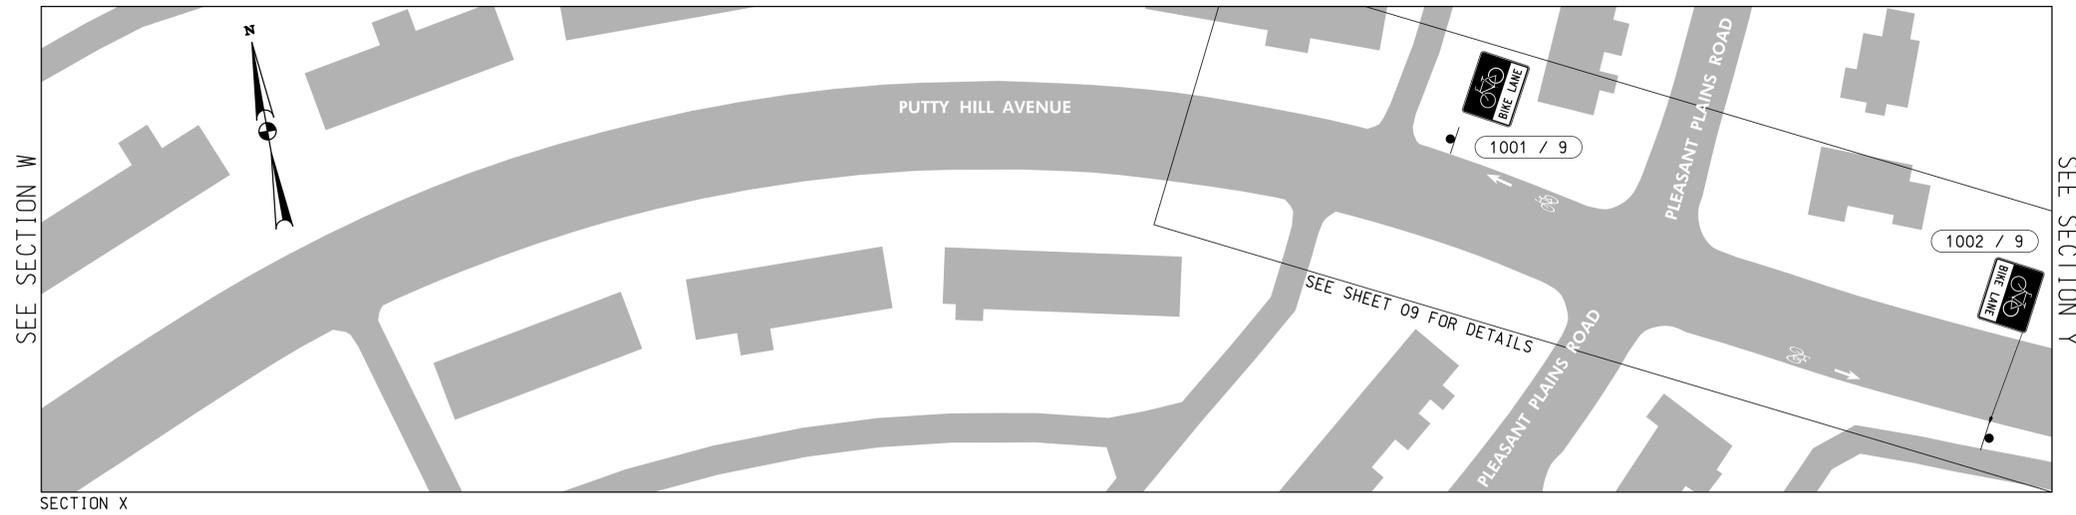




WALLACE MONTGOMERY
 ENGINEERS • PLANNERS • SURVEYORS • CONSTRUCTION MANAGERS
 10150 York Road, Suite 200
 Hunt Valley, Maryland 21030
 410.494.9093 Tel / 410.667.0925 Fax
 www.WallaceMontgomery.com A Limited Liability Partnership

SIGN NO.	TYPE	MESSAGE
1001	9	BIKE LANE
1002	9	BIKE LANE
1003	11	BIKE LANE ENDS
1004	10	BIKE LANE BEGINS
1005	12	BIKES MAY USE FULL LANE


BALTIMORE COUNTY
 TRAFFIC ENGINEERING &
 TRANSPORTATION PLANNING

TOWSON SPOKES BIKE LOOP
 PROPOSED BICYCLE IMPROVEMENTS
 SIGNING PLAN: PUTTY HILL AVE


DESIGNED BY: DMJ / JLR DATE: 06/2015 SCALE: 1"=100'
 CHECKED BY: _____ DATE: _____ SHEET NO. 19 OF 20
 APPROVED BY: _____ DATE: _____

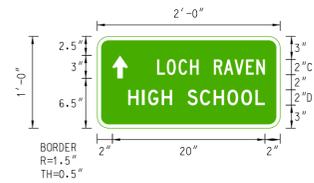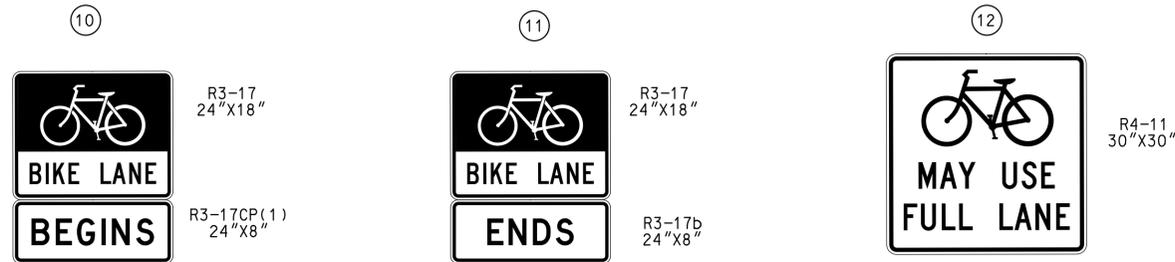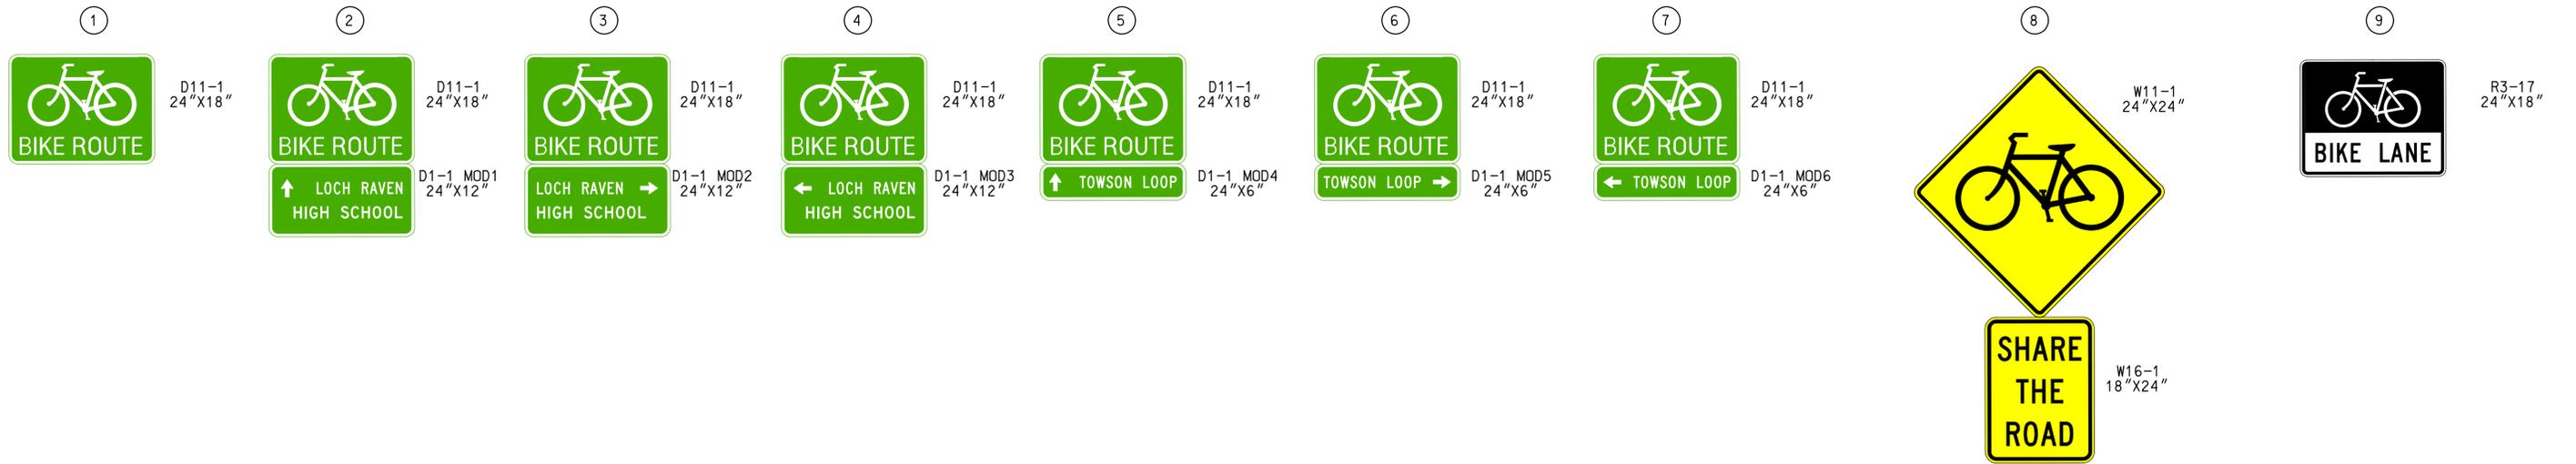


D1-1 MOD1 DETAIL
NOT TO SCALE

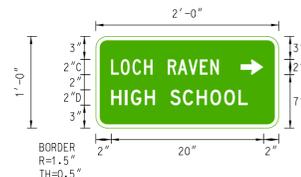


D1-1 MOD2 DETAIL
NOT TO SCALE

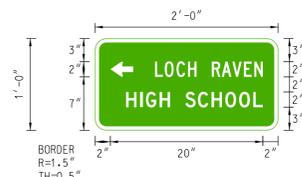


D1-1 MOD3 DETAIL
NOT TO SCALE

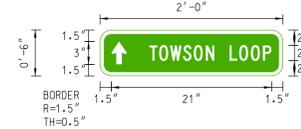

D1-1 MOD4 DETAIL
NOT TO SCALE

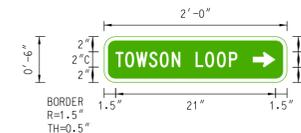

D1-1 MOD5 DETAIL
NOT TO SCALE

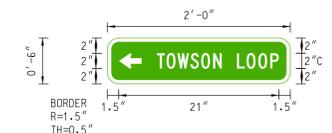

D1-1 MOD6 DETAIL
NOT TO SCALE

QUANTITIES	EA.	S.F.
D11-1 (BIKE ROUTE)	28	84
D11-1 MOD 1 (DESTINATION PLAQUE)	4	8
D11-1 MOD 2 (DESTINATION PLAQUE)	1	2
D11-1 MOD 3 (DESTINATION PLAQUE)	1	2
D11-1 MOD 4 (DESTINATION PLAQUE)	3	6
D11-1 MOD 5 (DESTINATION PLAQUE)	1	2
D11-1 MOD 6 (DESTINATION PLAQUE)	2	4
R3-17 (BIKE LANE)	10	30
R3-17cp(1) (BEGINS)	2	3
R3-17b (ENDS)	2	3
R4-11 (BIKES MAY USE FULL LANE)	23	144
W11-1 (BIKE TRAFFIC)	5	20
W16-1 (SHARE THE ROAD)	5	15
SQUARE PERFORATED TUBULAR STEEL SIGN POST	71	N.A.
SQUARE TUBULAR ANCHOR BASE	71	N.A.

WALLACE MONTGOMERY
ENGINEERS • PLANNERS • SURVEYORS • CONSTRUCTION MANAGERS
10150 York Road, Suite 200
Hunt Valley, Maryland 21030
410.494.9093 Tel / 410.667.0925 Fax
www.WallaceMontgomery.com A Limited Liability Partnership

BALTIMORE COUNTY
TRAFFIC ENGINEERING &
TRANSPORTATION PLANNING

TOWSON SPOKES BIKE LOOP
PROPOSED BICYCLE IMPROVEMENTS
PROPOSED SIGNS

DESIGNED BY: DMJ / JLR DATE: 06/2015 SCALE:
CHECKED BY: _____ DATE: _____ SHEET NO.
APPROVED BY: _____ DATE: _____ 20 OF 20