


FOREST CONSERVATION EASEMENT

- L1 N63°28'52"W - 16.75'
- L2 S32°07'30"W - 14.68'
- L3 S4°54'02"E - 22.31'
- L4 S19°11'04"E - 30.93'
- L5 S54°52'27"W - 20.97'
- L6 S26°31'08"W - 36.99'
- L7 S63°28'52"E - 84.42'
- L8 N27°27'25"W - 21.84'
- L9 N1°30'28"W - 15.02'
- L10 N26°32'30"W - 40.89'
- L11 N18°26'25"W - 46.20'
- L12 N26°31'08"E - 15.47'

1

F.C. SAMPLE INC.
 S.M. 20403/001
 FOREST CONSERVATION EASEMENT
 AREA = 3749 Sq.Ft. / 0.086 Ac.+/-
 BALTIMORE COUNTY
 ACCESS EASEMENT AREA =
 1760 Sq.Ft. / 0.040 Ac.+/-

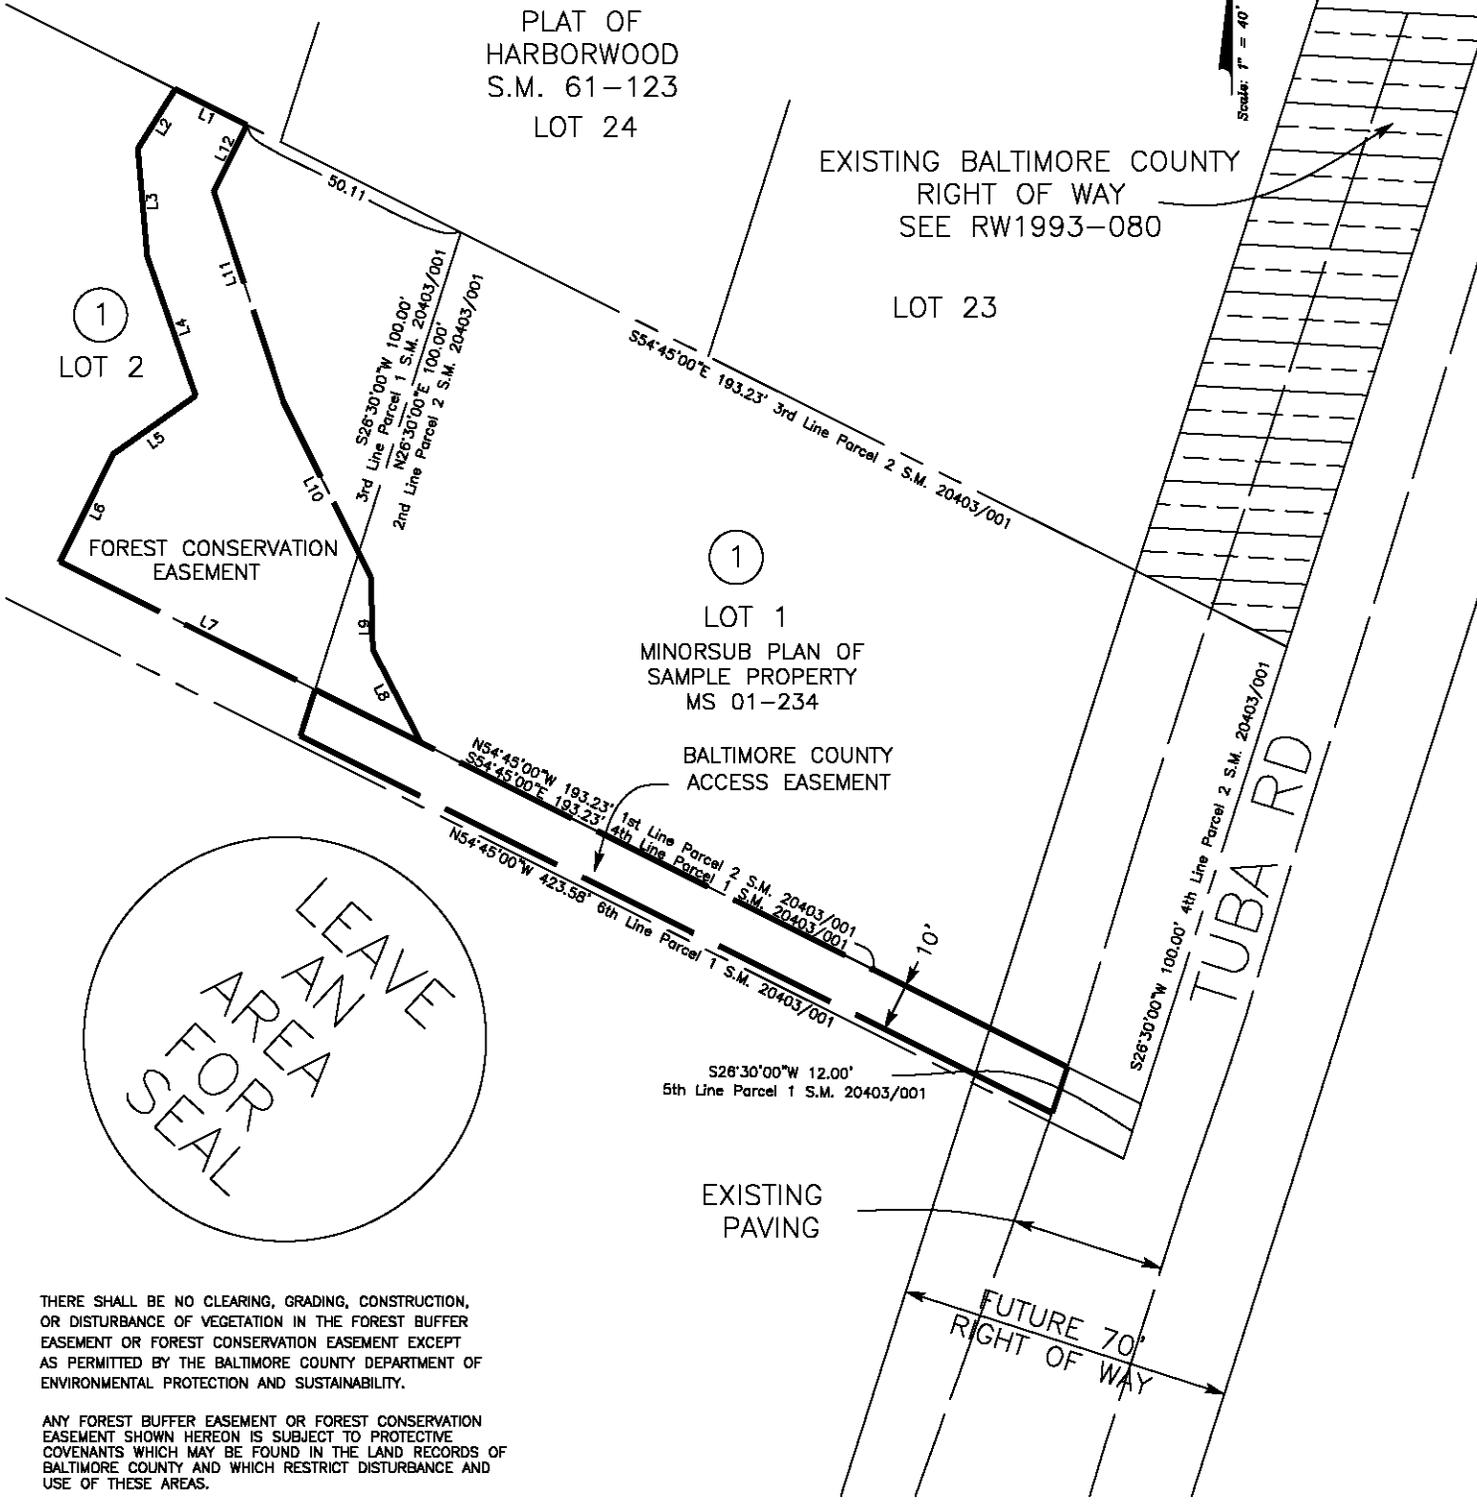

THERE SHALL BE NO CLEARING, GRADING, CONSTRUCTION, OR DISTURBANCE OF VEGETATION IN THE FOREST BUFFER EASEMENT OR FOREST CONSERVATION EASEMENT EXCEPT AS PERMITTED BY THE BALTIMORE COUNTY DEPARTMENT OF ENVIRONMENTAL PROTECTION AND SUSTAINABILITY.

ANY FOREST BUFFER EASEMENT OR FOREST CONSERVATION EASEMENT SHOWN HEREON IS SUBJECT TO PROTECTIVE COVENANTS WHICH MAY BE FOUND IN THE LAND RECORDS OF BALTIMORE COUNTY AND WHICH RESTRICT DISTURBANCE AND USE OF THESE AREAS.

BALTIMORE COUNTY REAL ESTATE COMPLIANCE

DISTRICT NO. 2c1 POSITION SHEET NO. CONSTRUCTION PLAN NO. FEDERAL PROJECT NO. MARYLAND PROJECT NO.

APPROVED DIRECTOR OF PUBLIC WORKS DATE	<input type="checkbox"/> AREA TO BE ACQUIRED <input checked="" type="checkbox"/> REVERTIBLE SLOPE EASEMENT <input checked="" type="checkbox"/> TEMPORARY CONSTRUCTION AREA	<input checked="" type="checkbox"/> EXISTING COUNTY R/W <input checked="" type="checkbox"/> AREA TO BE RELEASED <input checked="" type="checkbox"/> TEMPORARY SLOPE EASEMENT	SURVEYOR DATE REG. NO.												
APPROVED CHIEF, BUREAU OF LAND ACQUISITION DATE	<table border="1"> <tr> <th>ITEM NO.</th> <th>RECORDED</th> <th>DRAWN BY</th> </tr> <tr> <td> </td> <td> </td> <td> </td> </tr> <tr> <td> </td> <td> </td> <td> </td> </tr> <tr> <td> </td> <td> </td> <td> </td> </tr> </table>	ITEM NO.	RECORDED	DRAWN BY										SCALE: 1" = 40' B.C. JOB ORDER NO. 205-0001-7500 RW09-123-1	REVISIONS
ITEM NO.	RECORDED	DRAWN BY													
APPROVED DIVISION OF DRAFTING DATE		PLAT CHECKED AREA CHECKED TITLE CHECKED													